
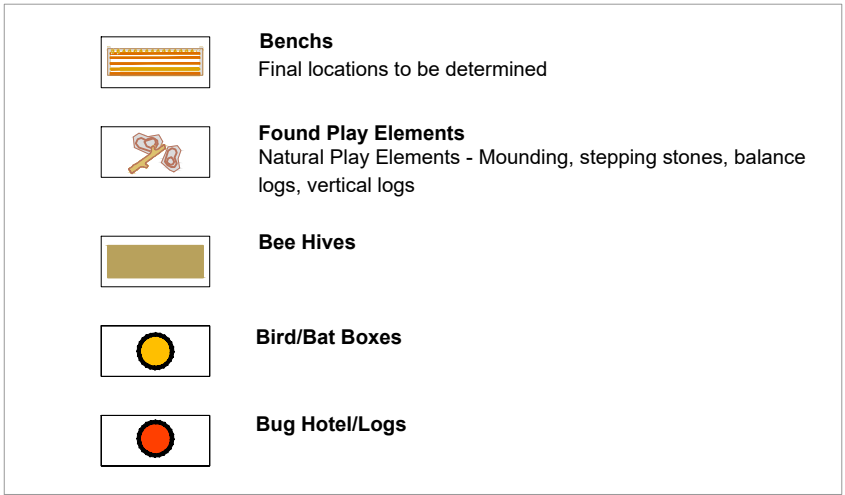
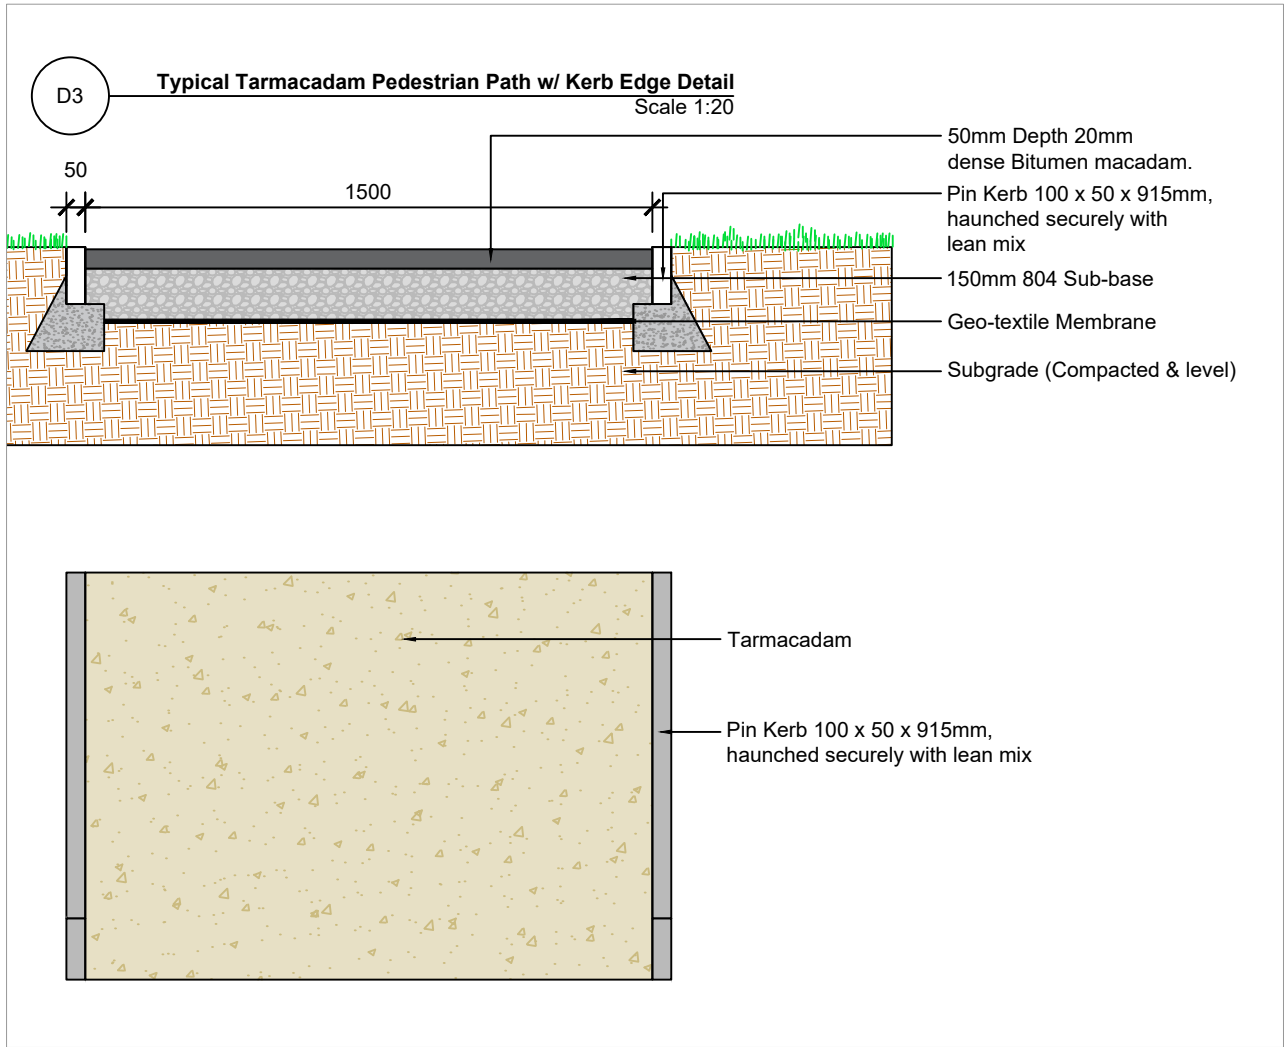
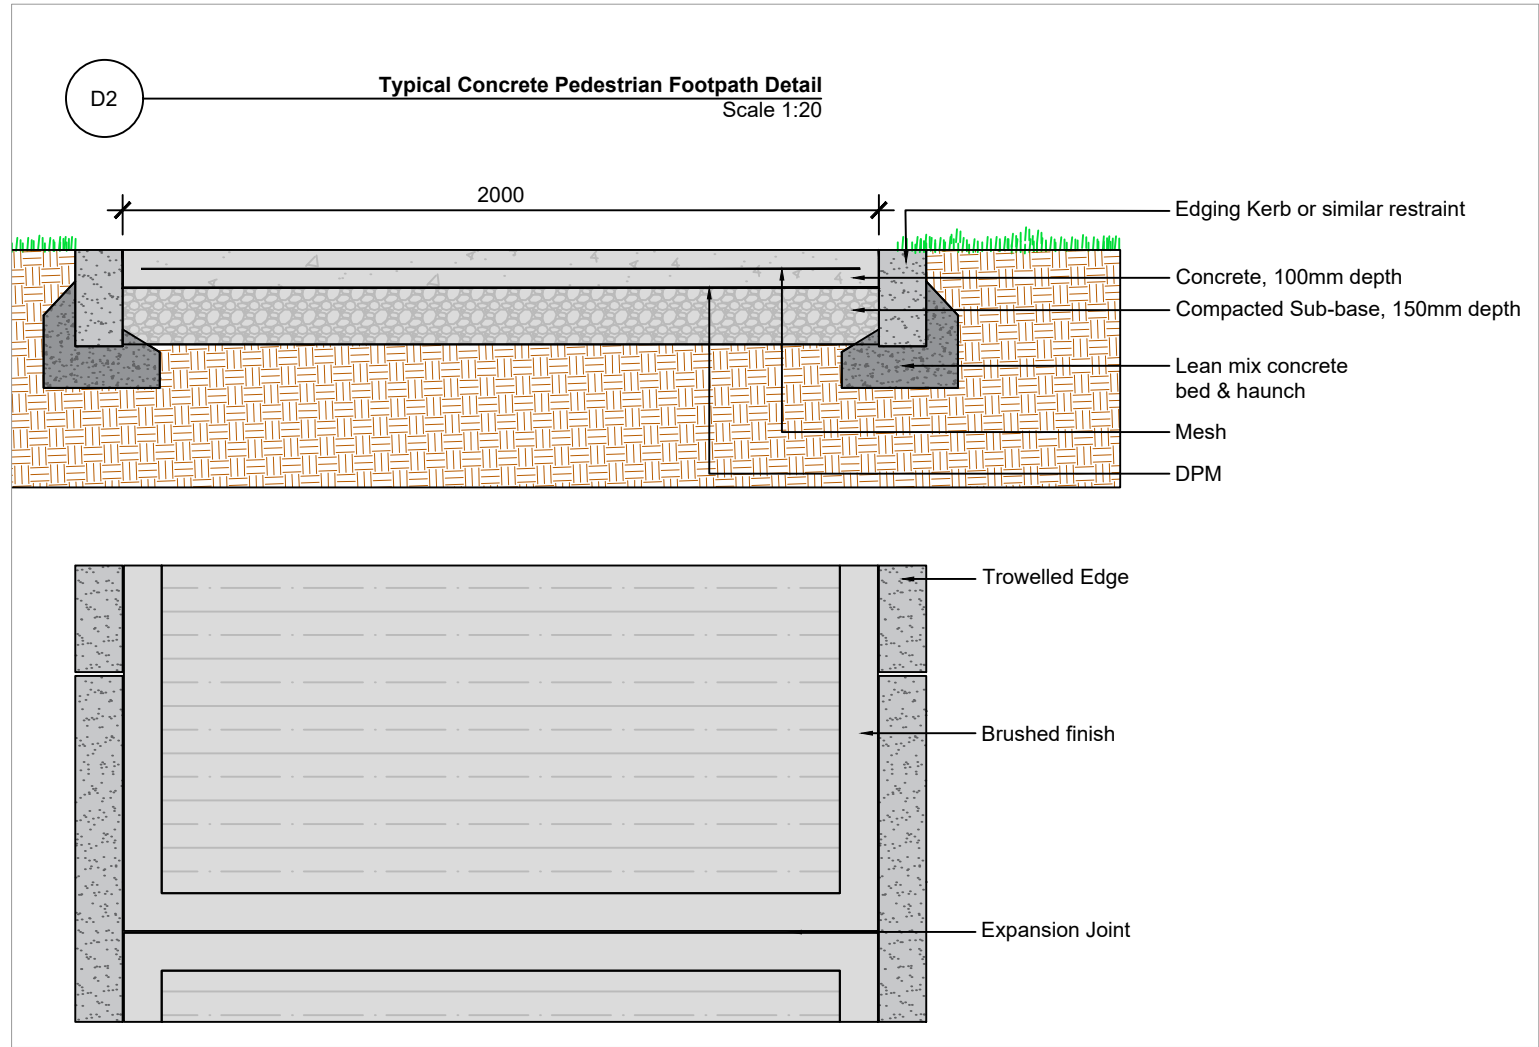
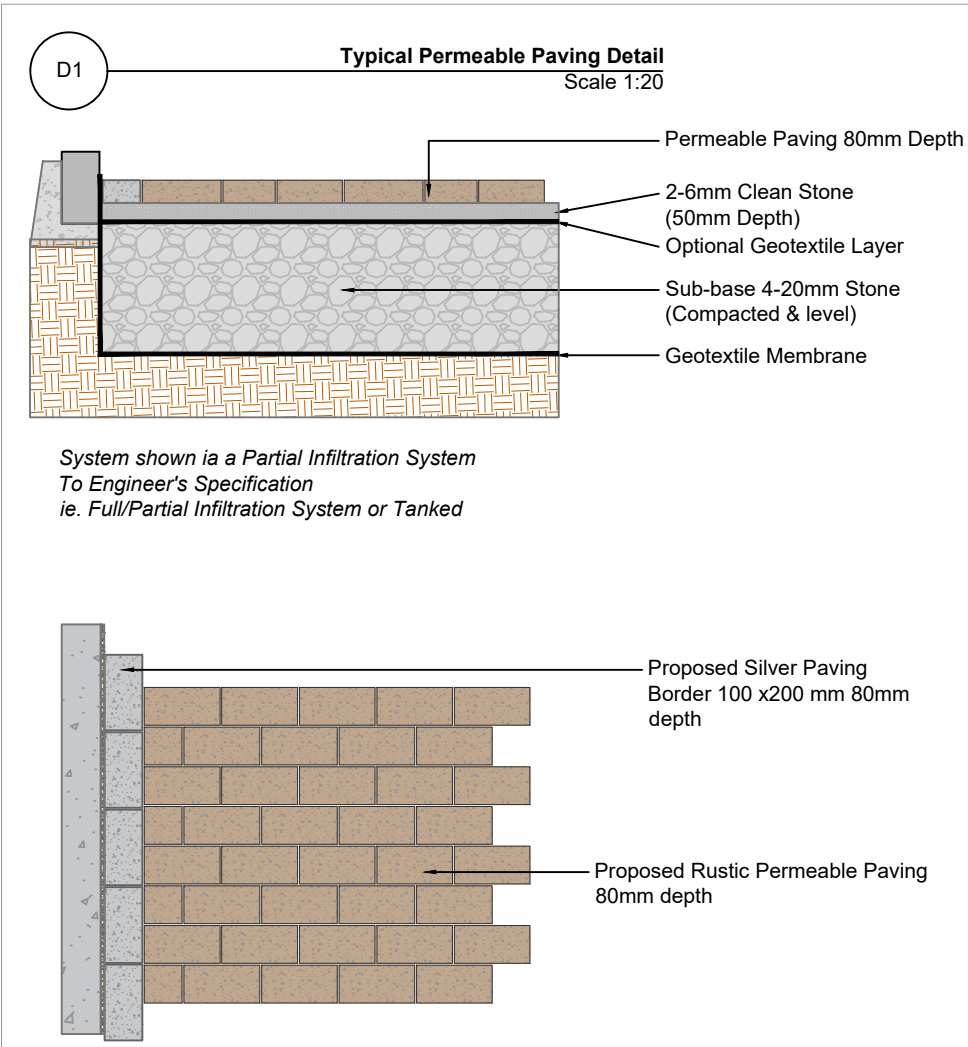


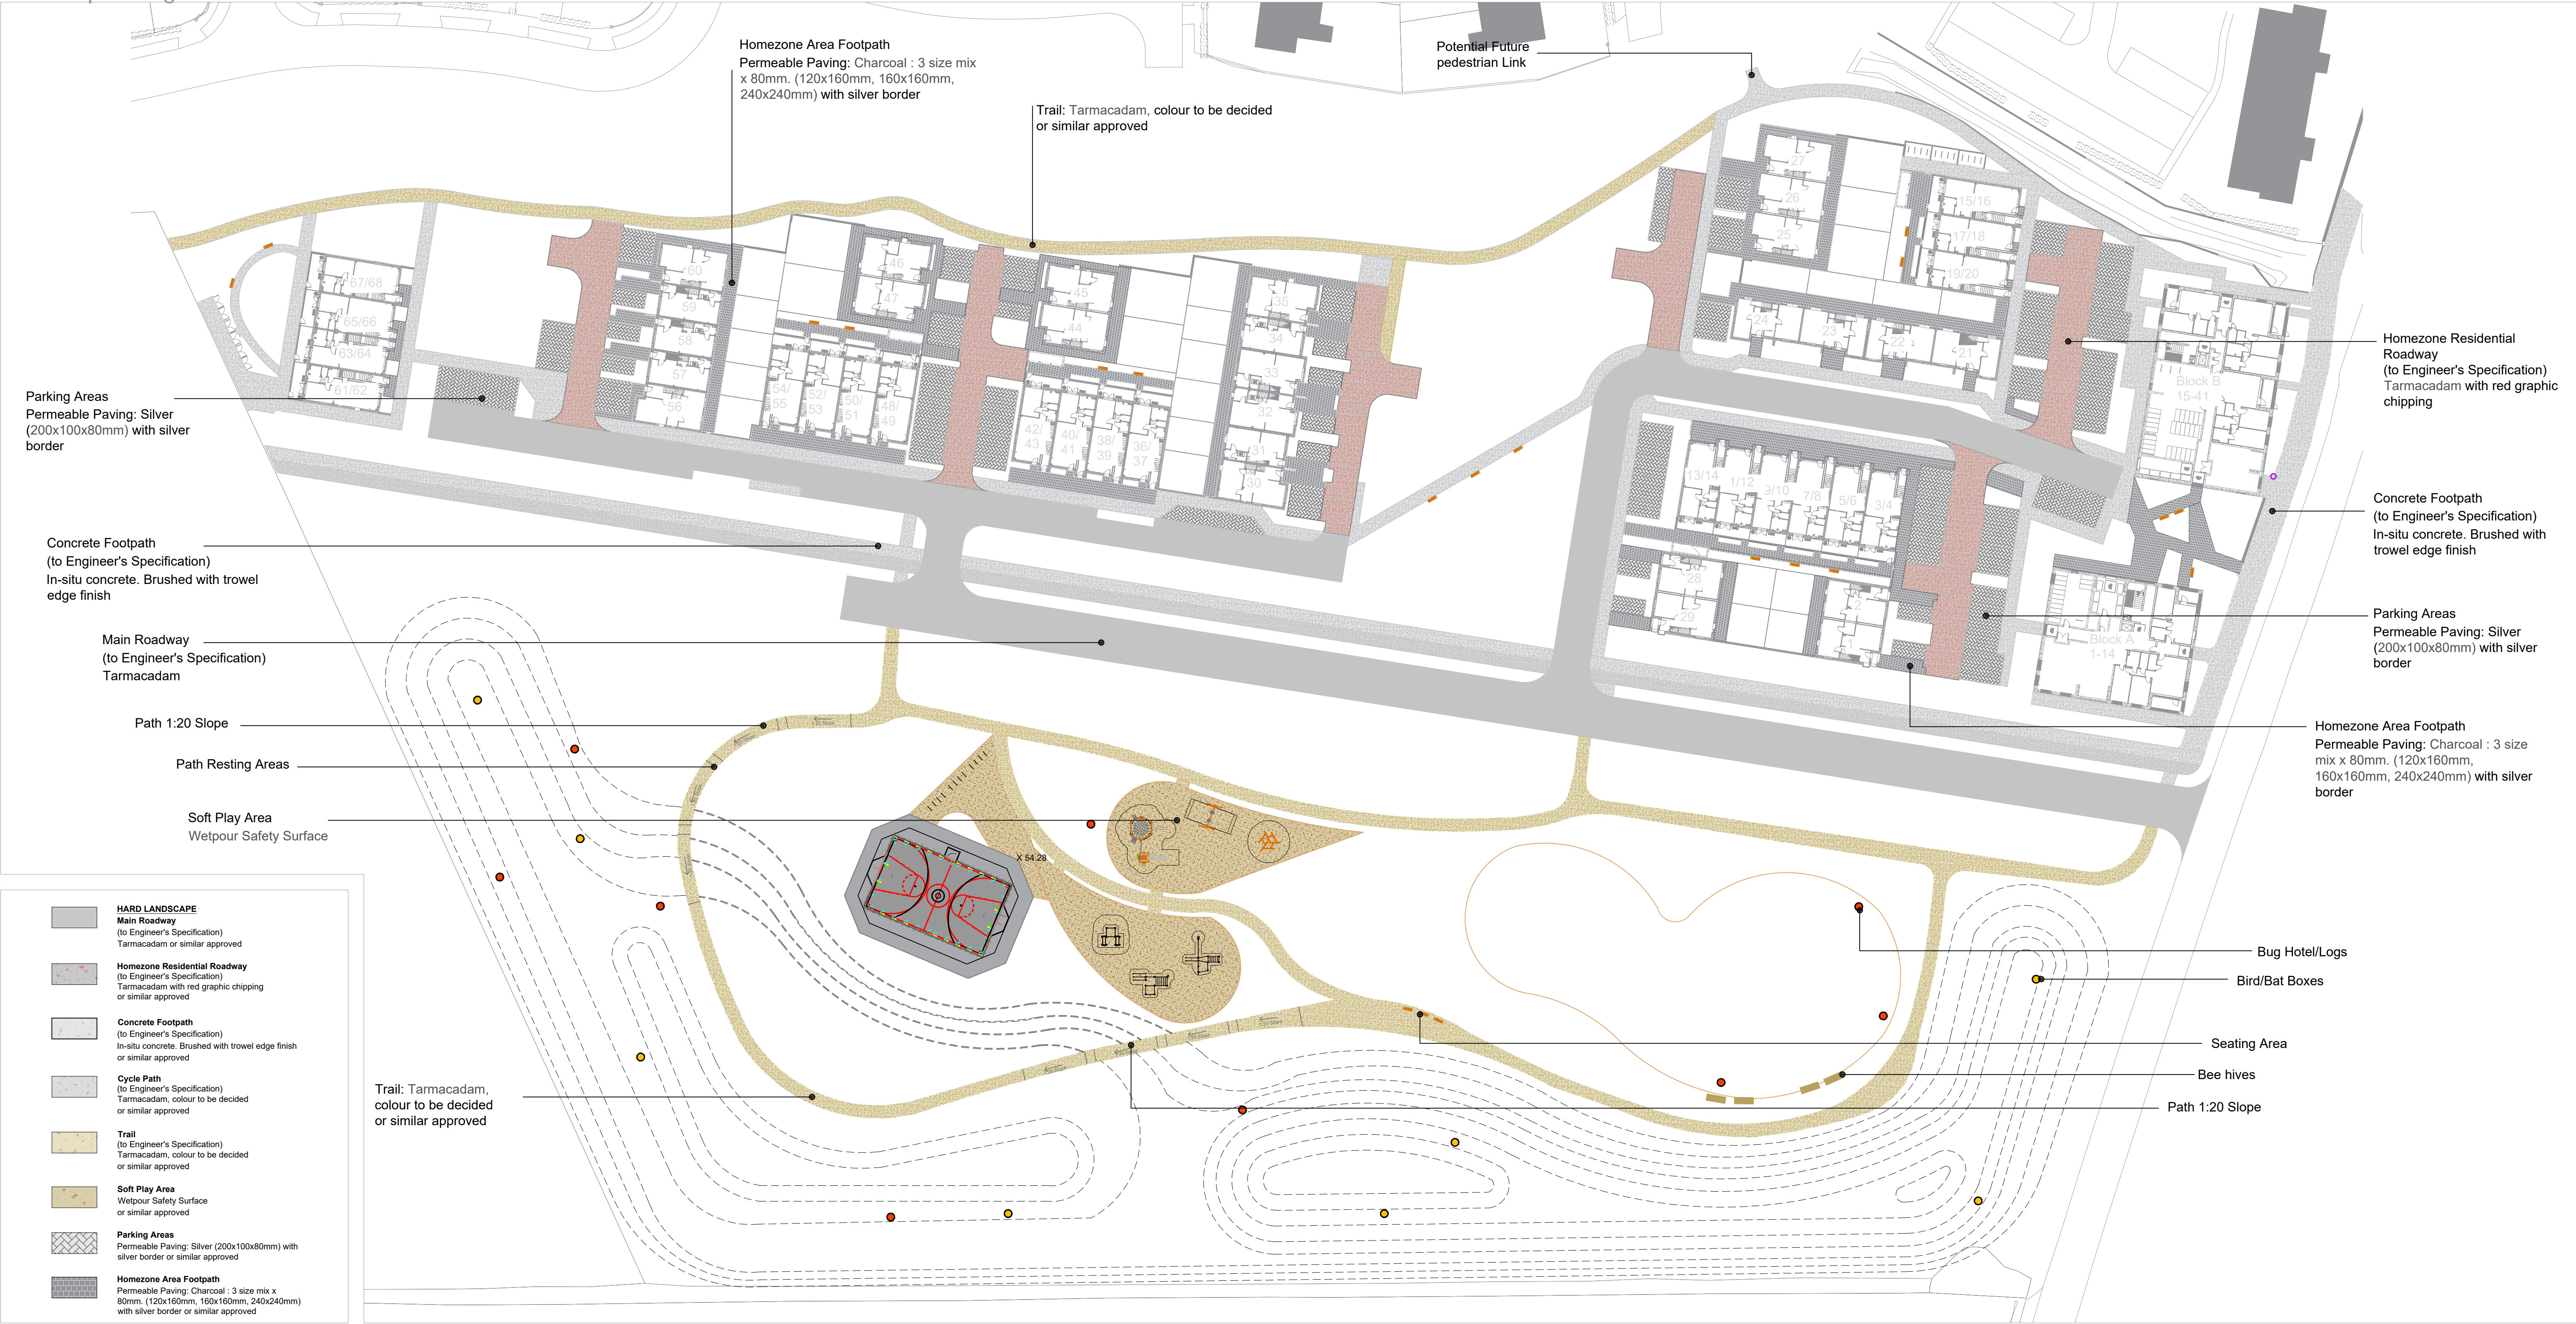

Project Title: Residential Development at Forest Road, Swords, Co. Dublin				
O	10/06/2025	MSC	RMD	Planning - Landscape Plan
N	29/05/2025	MSC	RMD	Planning - Landscape Plan
M	28/05/2025	MSC	RMD	Planning - Landscape Plan
L	27/05/2025	MSC	RMD	Planning - Landscape Plan
K	26/05/2025	MSC	RMD	Planning - Landscape Plan
J	09/05/2025	MSC	RMD	Planning - Landscape Plan
I	07/05/2025	MSC	RMD	Planning - Landscape Plan
REV	DATE	BY	CHECKED	DESCRIPTION

Client: Golden Port Homes Limited

Drawing Title: Paving Plan

Job No. 1875

Dwg No. 03

Scale 1:500

Date 17/01/2025

**RMDA**
LANDSCAPE ARCHITECTS + CONSULTANTS

Ronan MacDiarmada + Associates Ltd.
Landscape Architects and Consultants.
Gort Na Si, Main Street, Newcastle, Co. Dublin. D22A314
tel: +353 1 412 4476
e-mail: info@rmda.ie

This Drawing is Copyright ©