


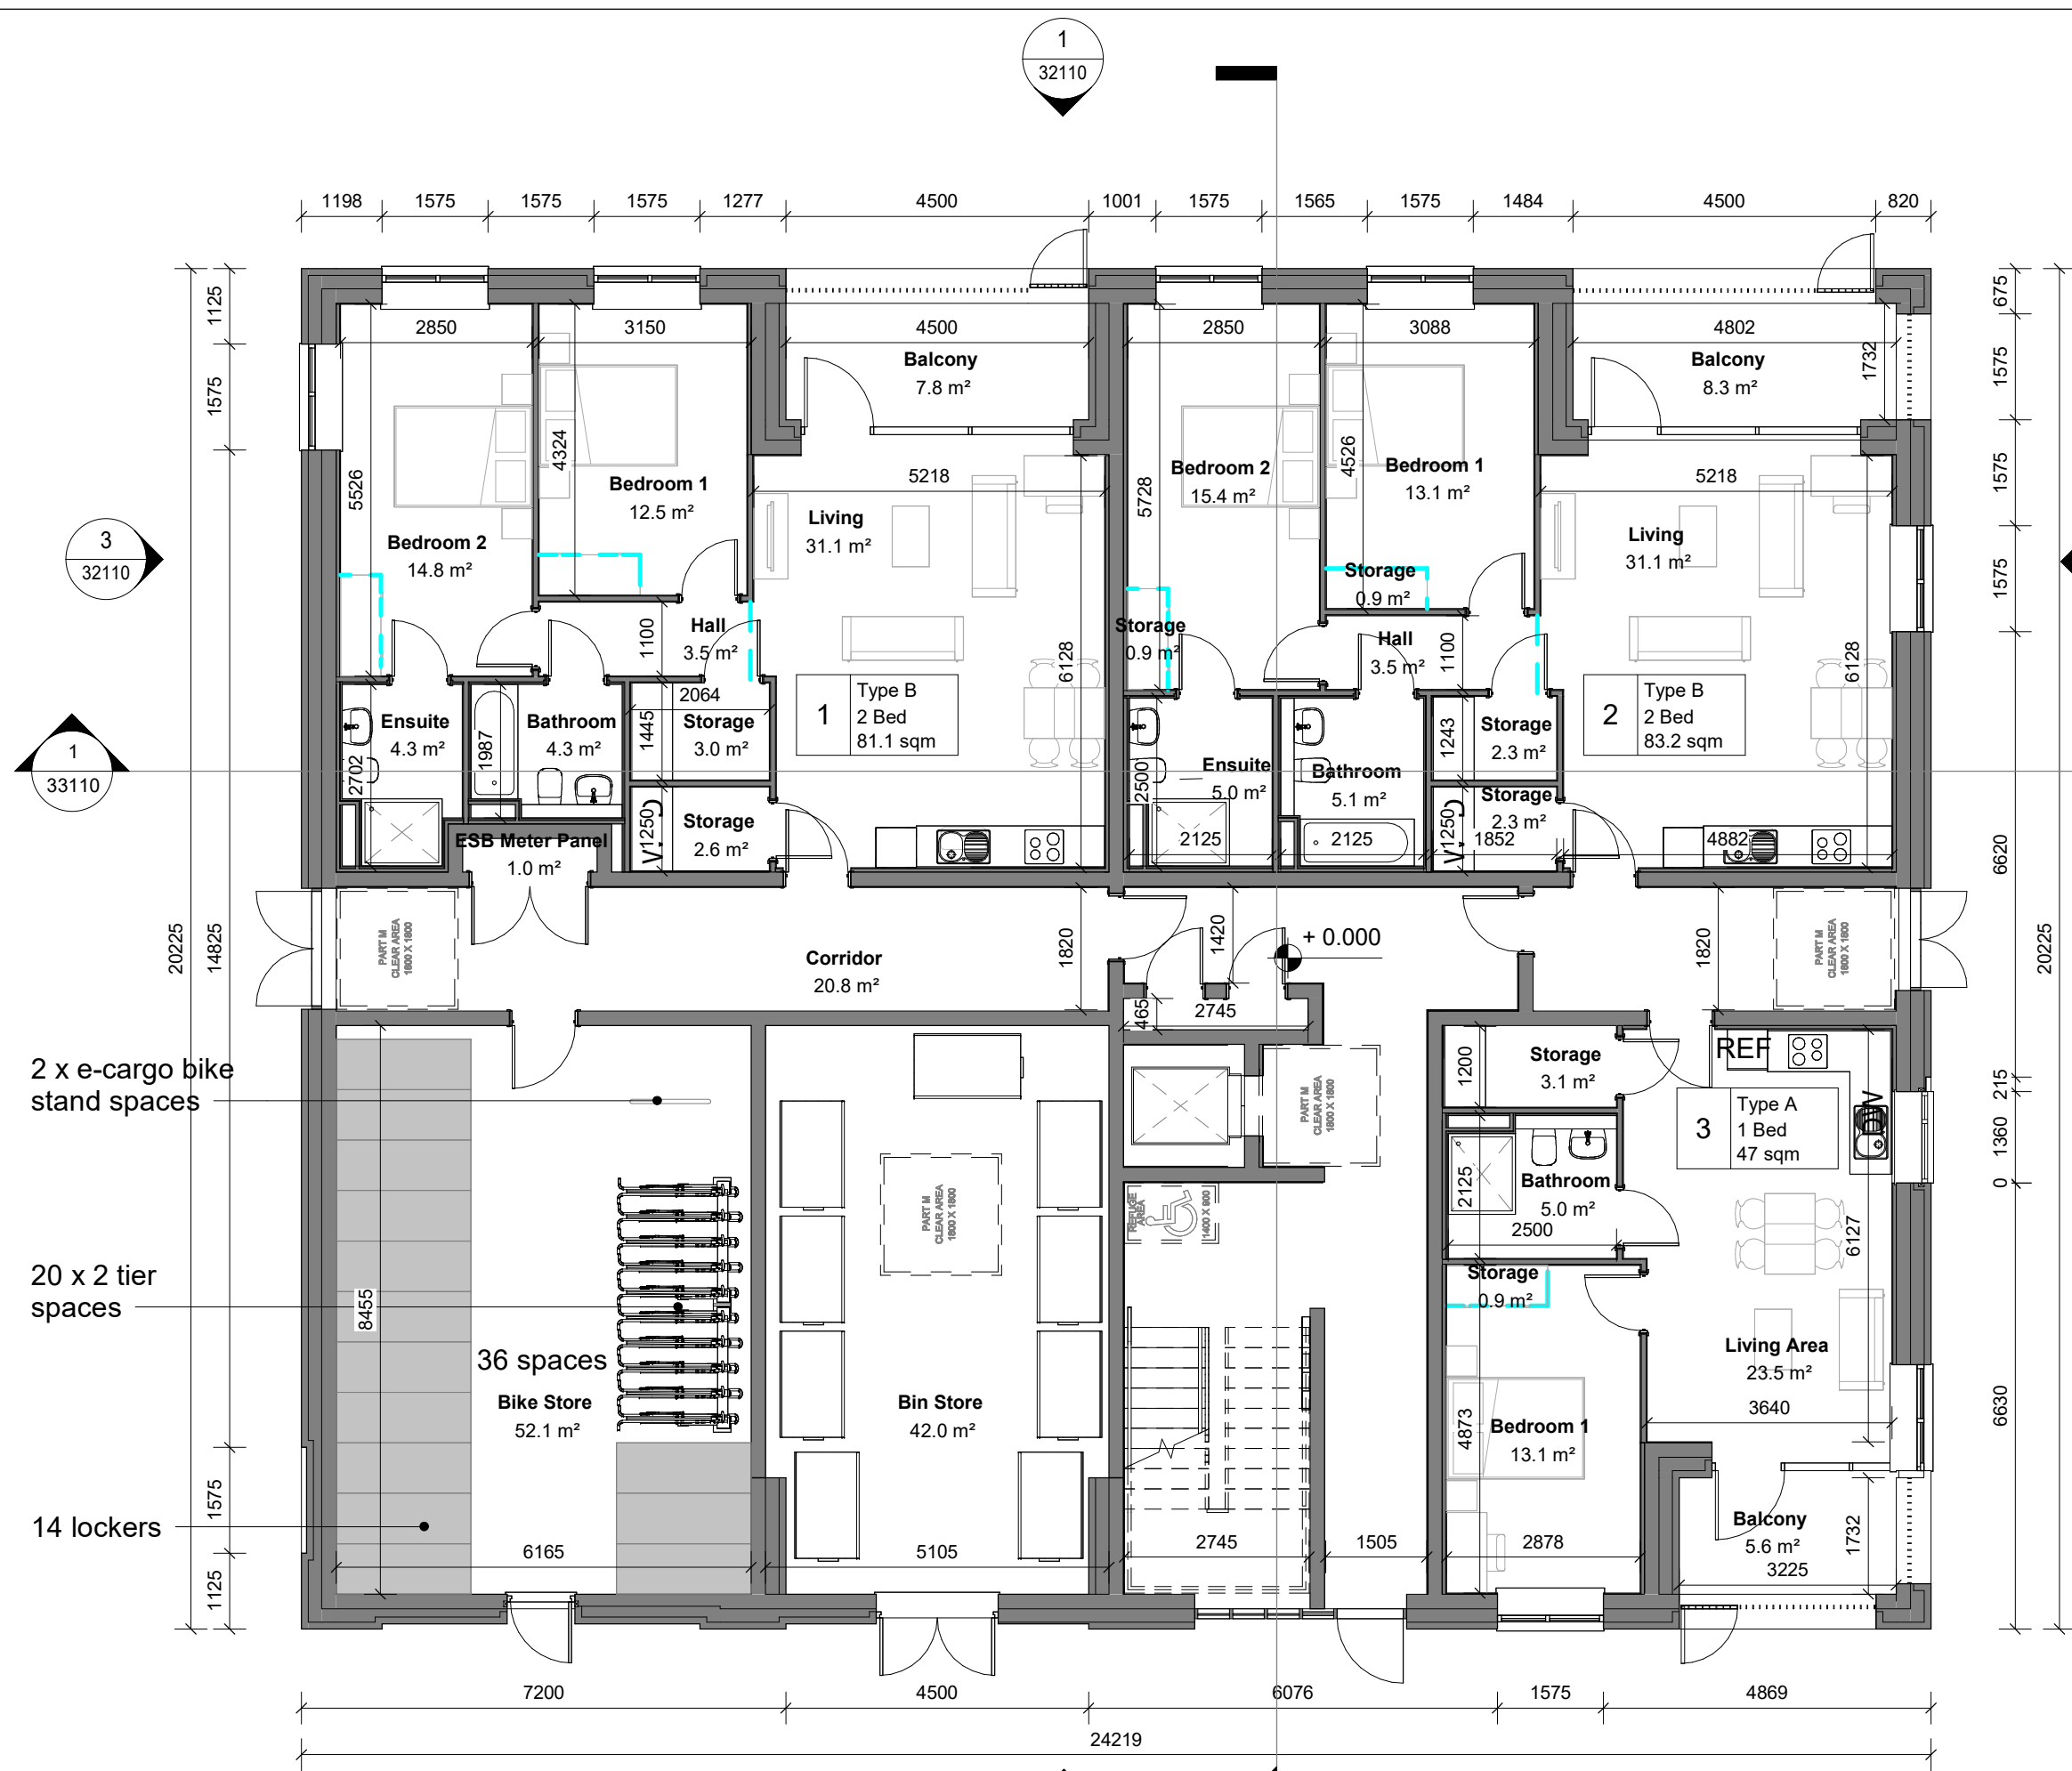

1 Apartment Block A Ground Floor
1 : 100

2 Apartment Block A First Floor
1 : 100



3 Apartment Block A Second Floor
1 : 100

4 Apartment Block A Third Floor
1 : 100


Notes:
DO NOT SCALE FROM THIS DRAWING. USE FIGURED DIMENSIONS IN ALL CASES. VERIFY DIMENSIONS ON SITE AND REPORT ANY DISCREPANCIES TO THE ARCHITECTS IMMEDIATELY. THIS DRAWING IS TO BE READ IN CONJUNCTION WITH THE ARCHITECTS SPECIFICATION. © THIS DRAWING IS COPYRIGHT AND MAY ONLY BE REPRODUCED WITH THE ARCHITECTS PERMISSION.

Drawing Notes:

BLOCK A UNIT MIX

Type A	1 Bed	3	47m ²
Type B	2 Bed 4 Person	9	83.2m ²
Type C	2 Bed 3 Person	1	69.4m ²
Type D	1 Bed	1	50.9m ²
TOTAL		14	1010.1m ²

GIA Apartment Block A	
Level	Area
Ground Floor	422.6 m ²
First Floor	396.1 m ²
Second Floor	396.1 m ²
Third Floor	314.2 m ²
	1528.9 m ²

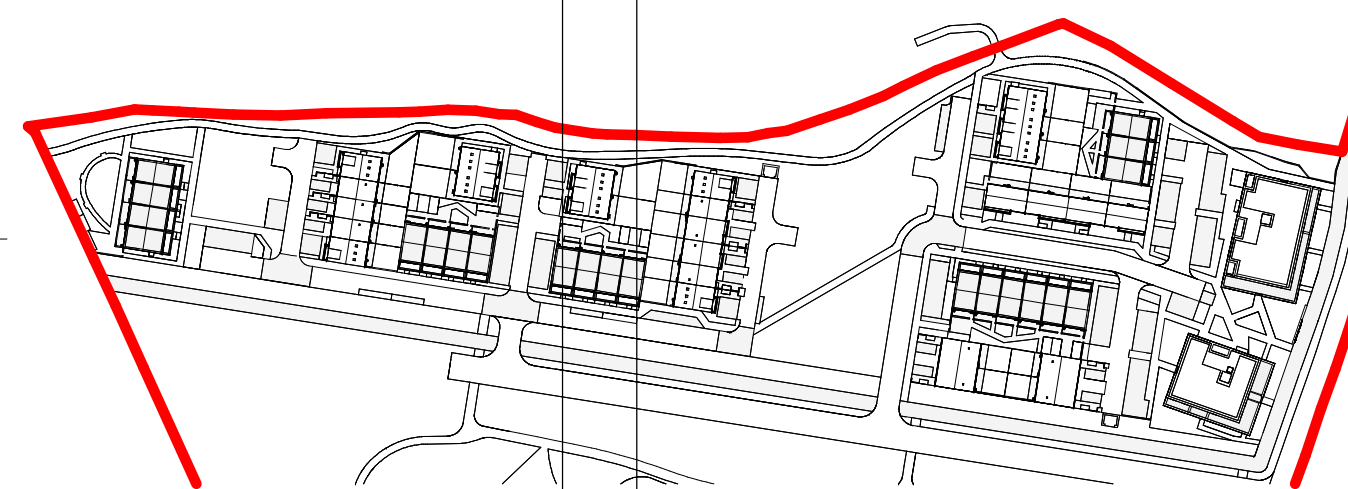

NOT FOR CONSTRUCTION

Rev	Description	Date	Dm
D	FI Response	01/10/25	AG
C	FI Response	28/09/25	AG
B	Client Name Updated	11/06/25	AG
A	Planning Issue	04/06/25	AG

Crawford
Architecture

The Building Block
Bridge Street, Sligo
F91 XYZN
T: +353 71 930 0090
E: john@crawfordarchitecture.ie

Project:
Forrest Road
Swords,
Co. Dublin
Client:
Golden Port Homes Limited

Drawing Title:
Apartment Block A Floor Plans

Job No	Date	Scale@A1
23039	30/08/24	As indicated
Status	Drawn By:	AG
S2 - Suitable for Information	Checked By:	JC
Purpose	Revision	
3.0 Planning		
Drawing Number		
23039-CRA-APA-XX-DR-A-31110		D

A1 Landscape