



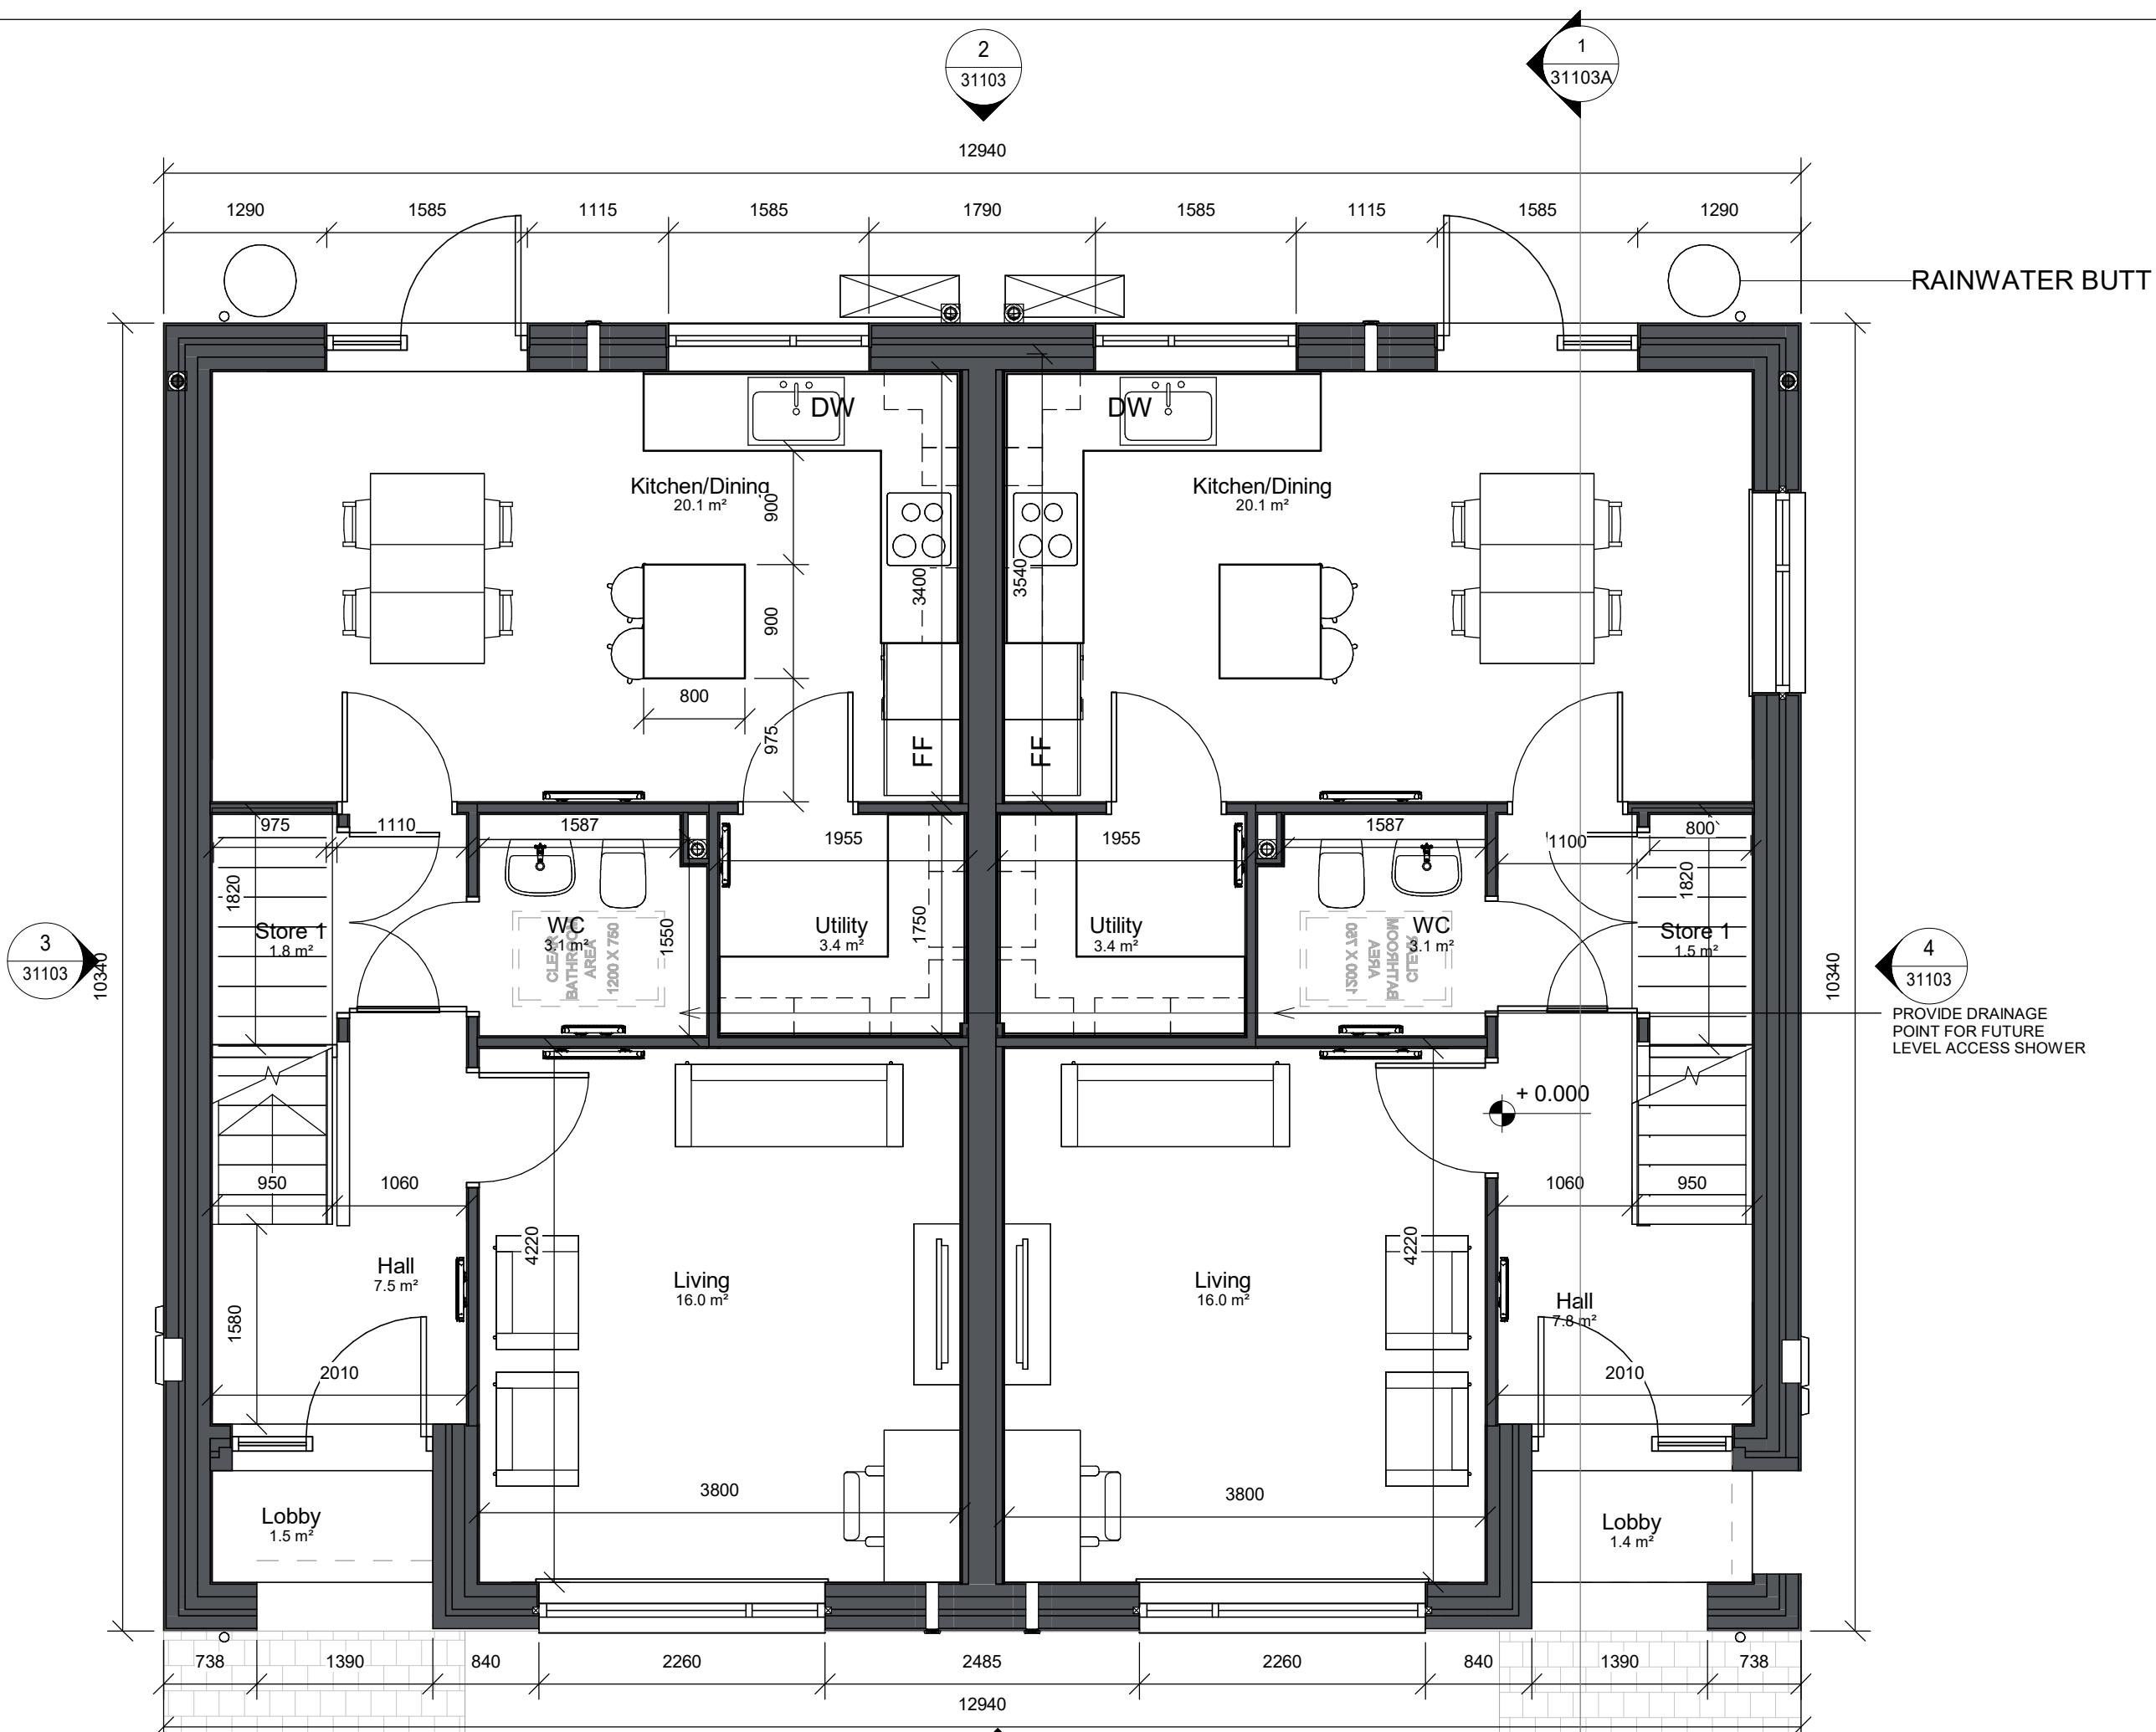


1 House Type C Ground Floor
1 : 50

NORTH POINT VARIES

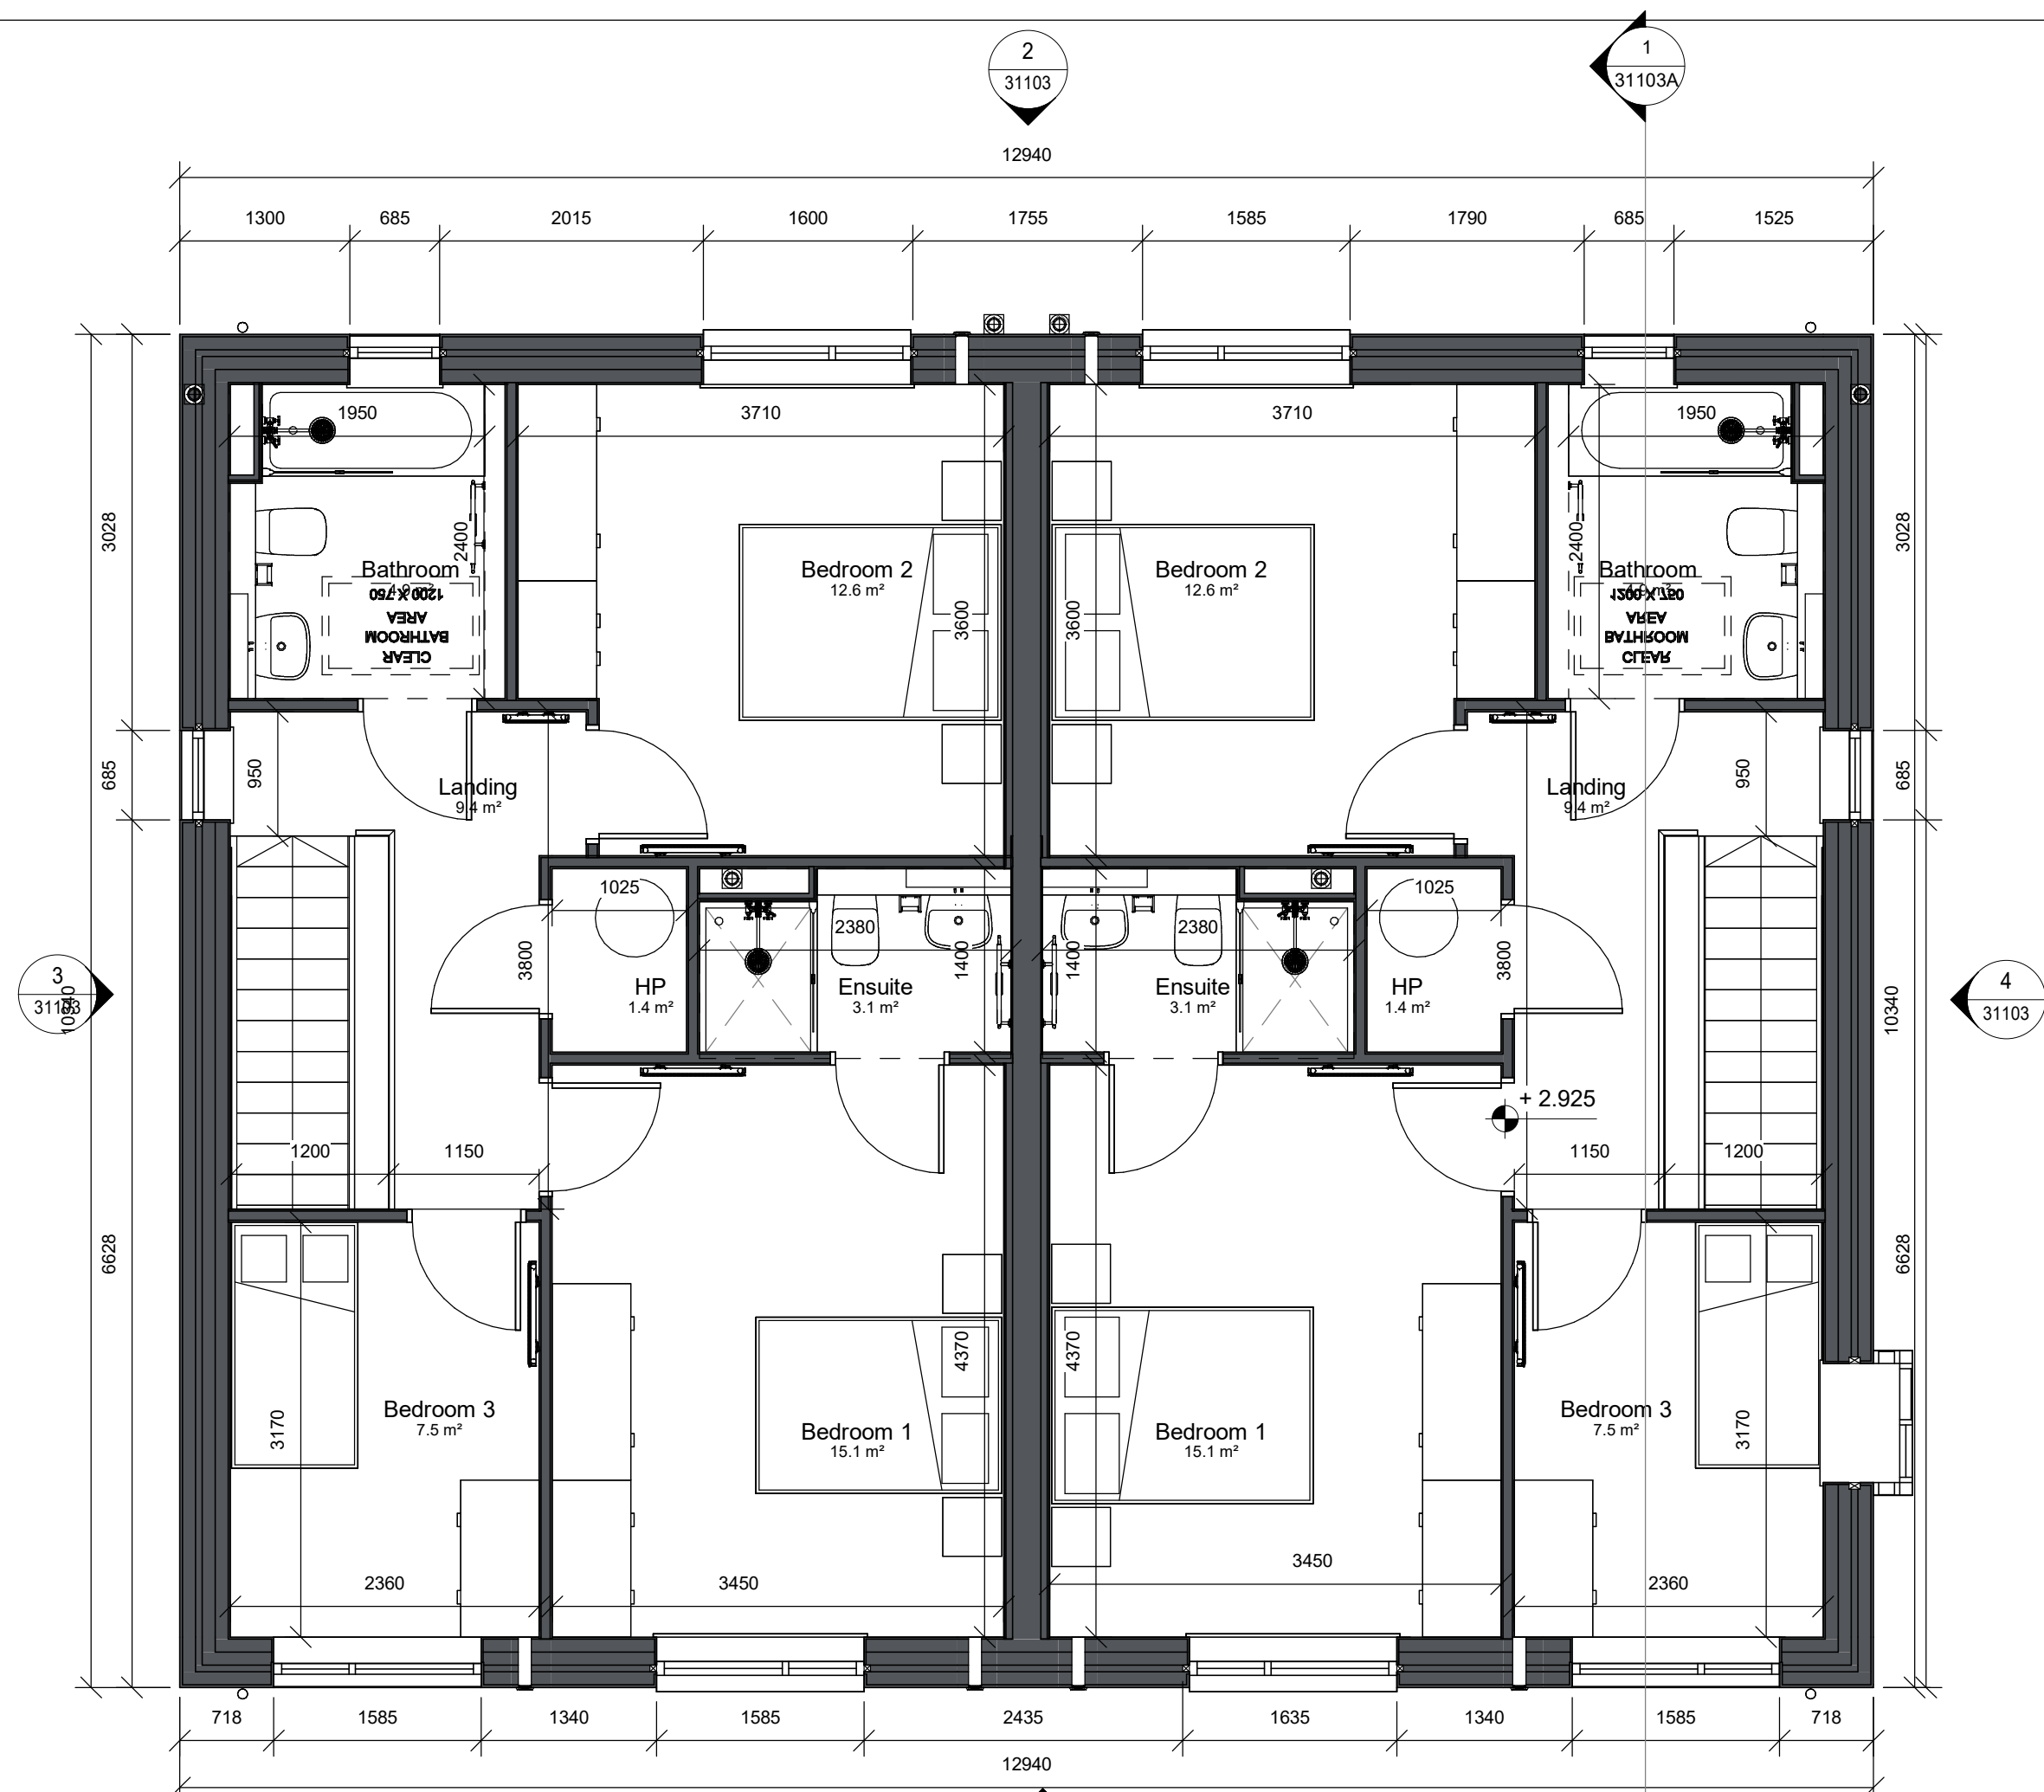

2 House Type C First Floor
1 : 50

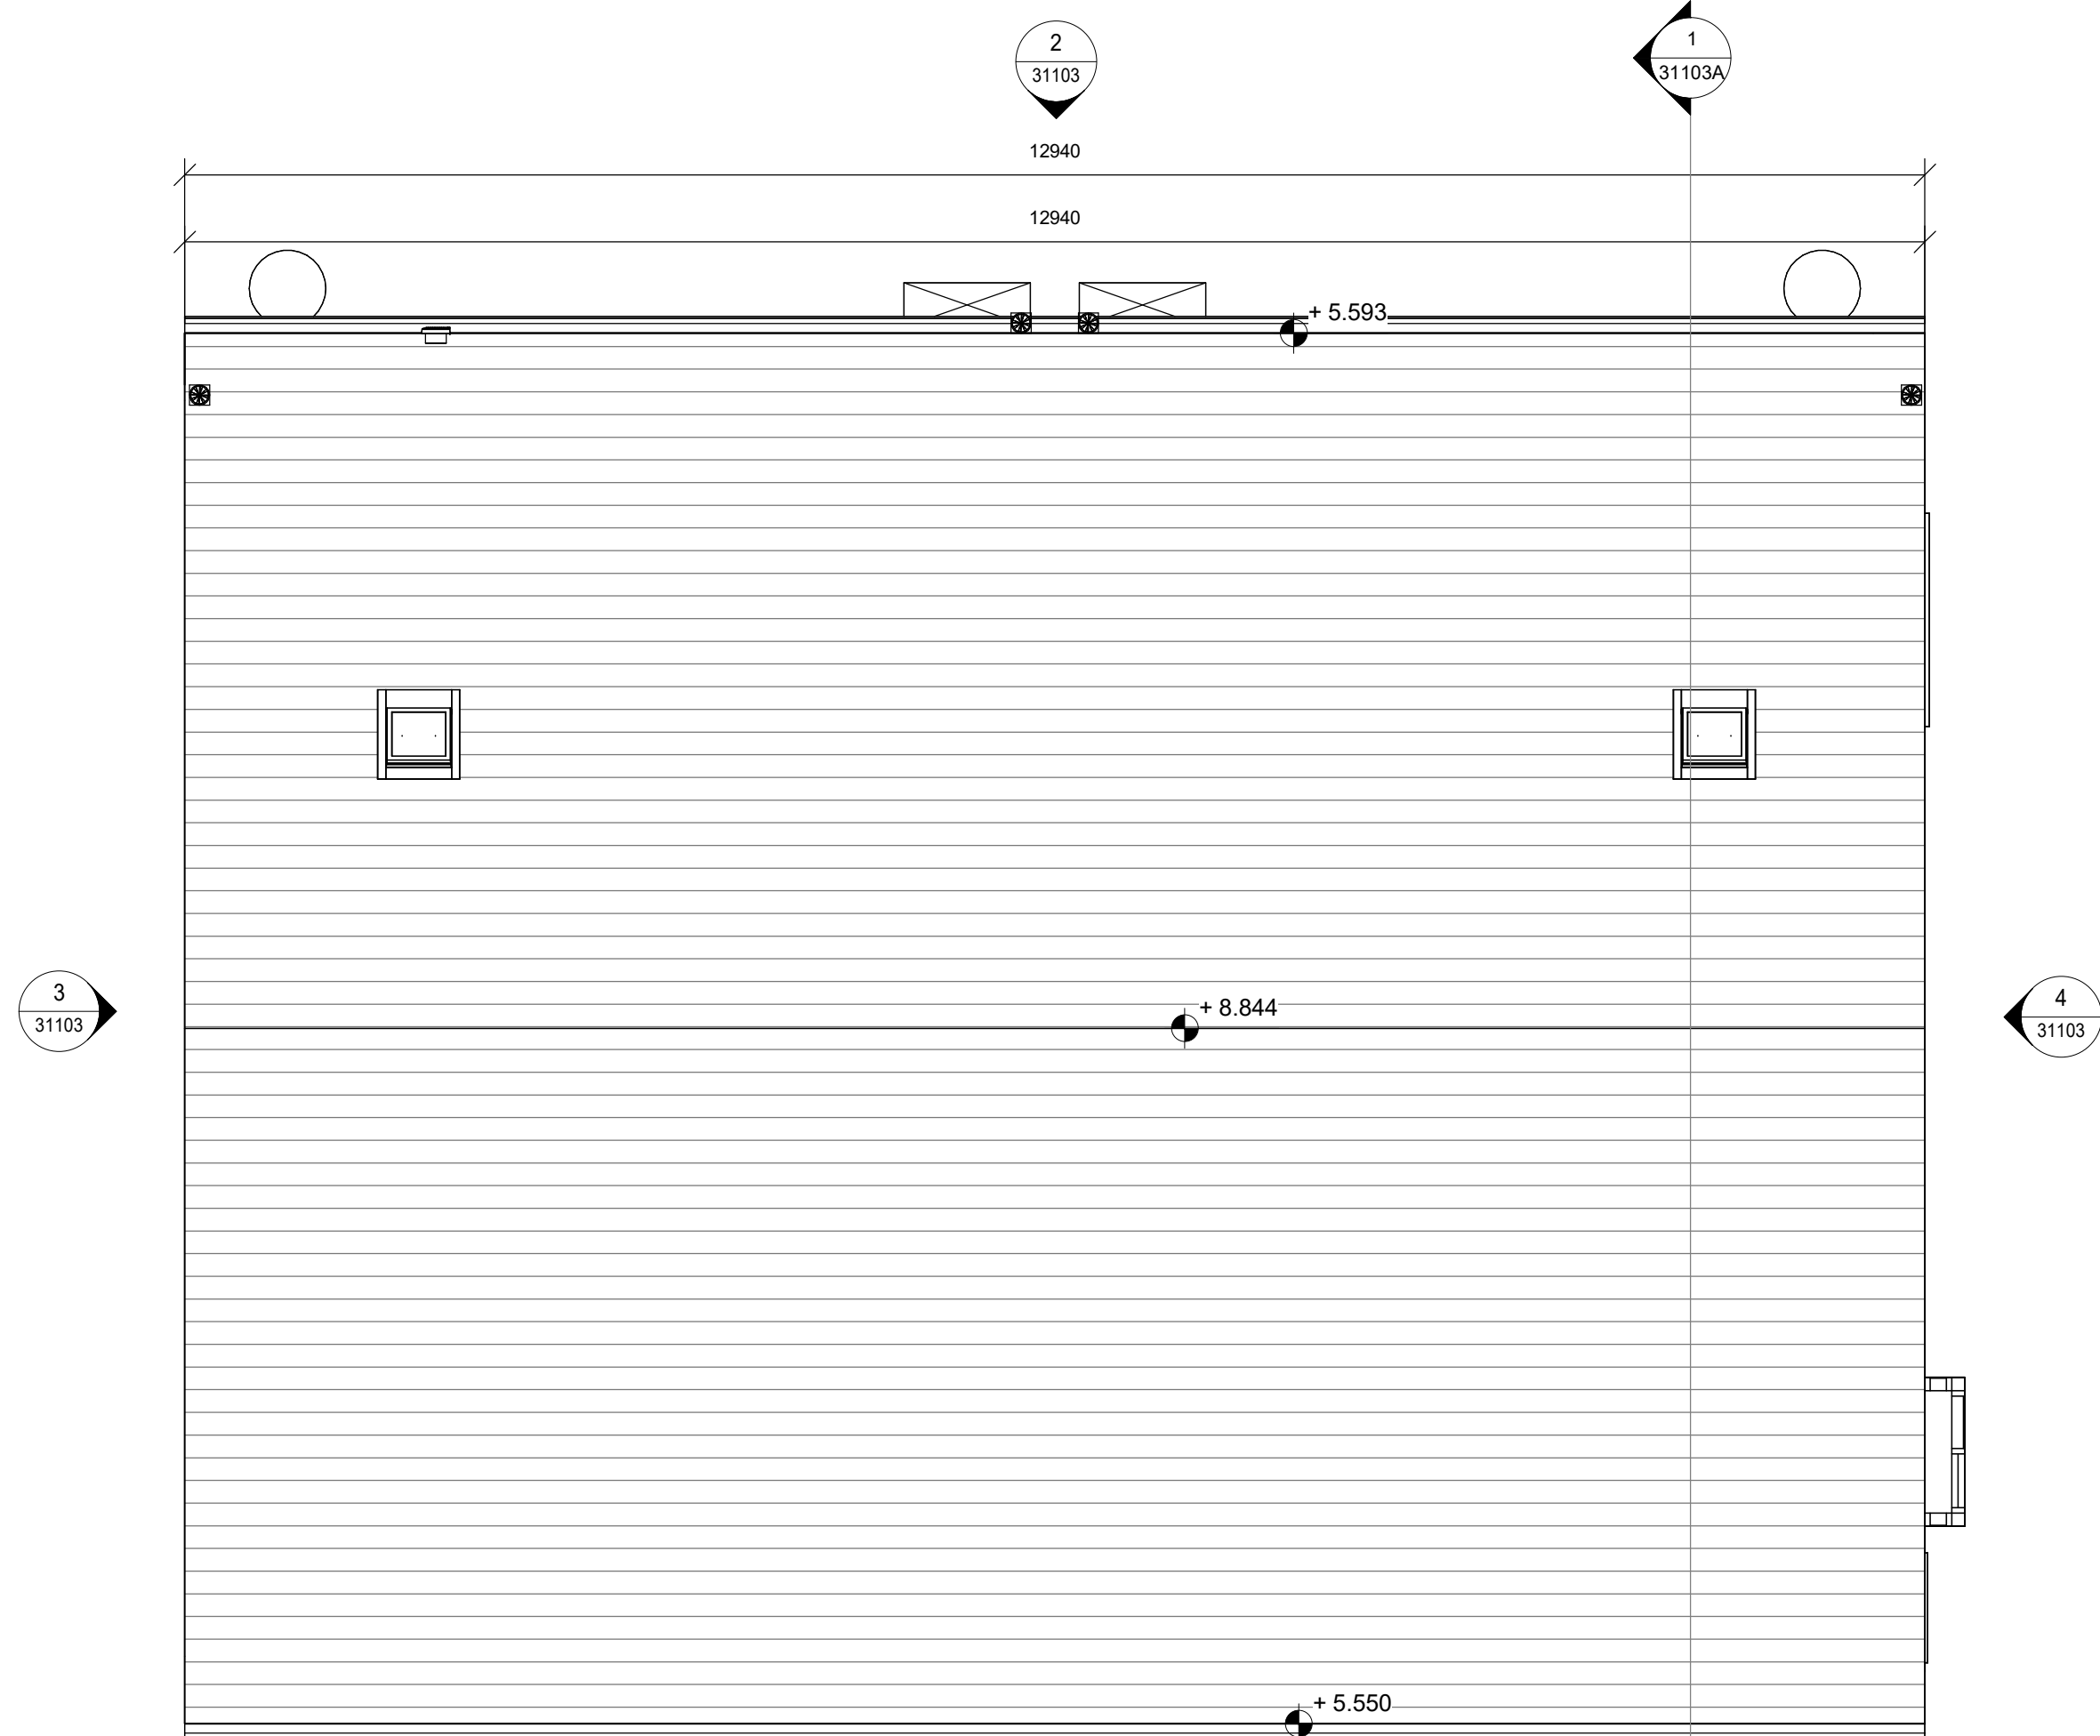

3 House Type C Roof Plan
1 : 50

Notes:
DO NOT SCALE FROM THIS DRAWING. USE FIGURED DIMENSIONS IN ALL CASES. VERIFY DIMENSIONS ON SITE AND REPORT ANY DISCREPANCIES TO THE ARCHITECTS IMMEDIATELY. THIS DRAWING TO BE READ IN CONJUNCTION WITH THE ARCHITECTS SPECIFICATION. © THIS DRAWING IS COPYRIGHT AND MAY ONLY BE REPRODUCED WITH THE ARCHITECTS PERMISSION.

Drawing Notes:

GIA - House Type C	
Level	Area
Ground Floor	50.7 m ²
First Floor	54.3 m ²
	105.0 m ²

NOT FOR CONSTRUCTION

B	Client Name Updated	11/06/25	AG
A	Planning Issue	04/06/25	AG
Rev	Description	Date	Dm

Crawford
Architecture

The Building Block
Bridge Street, Sligo
F91 XYZN
T: +353 71 930 0090
E: john@crawfordarchitecture.ie

Project:
Forrest Road
Swords,
Co. Dublin
Client:
Golden Port Homes Limited

Drawing Title:
House Type C Plans

Job No 23039	Date 30/08/24	Scale@A1 1 : 50
Status S2 - Suitable for Information	Drawn By: AG	Checked By: JC
Purpose 3.0 Planning	Checked By: JC	Revision B
Drawing Number 23039-CRA-CC-XX-DR-A-31102		

A1 Landscape