





1 Apartment Block B Ground Floor
1 : 100



2 Apartment Block B First Floor
1 : 100

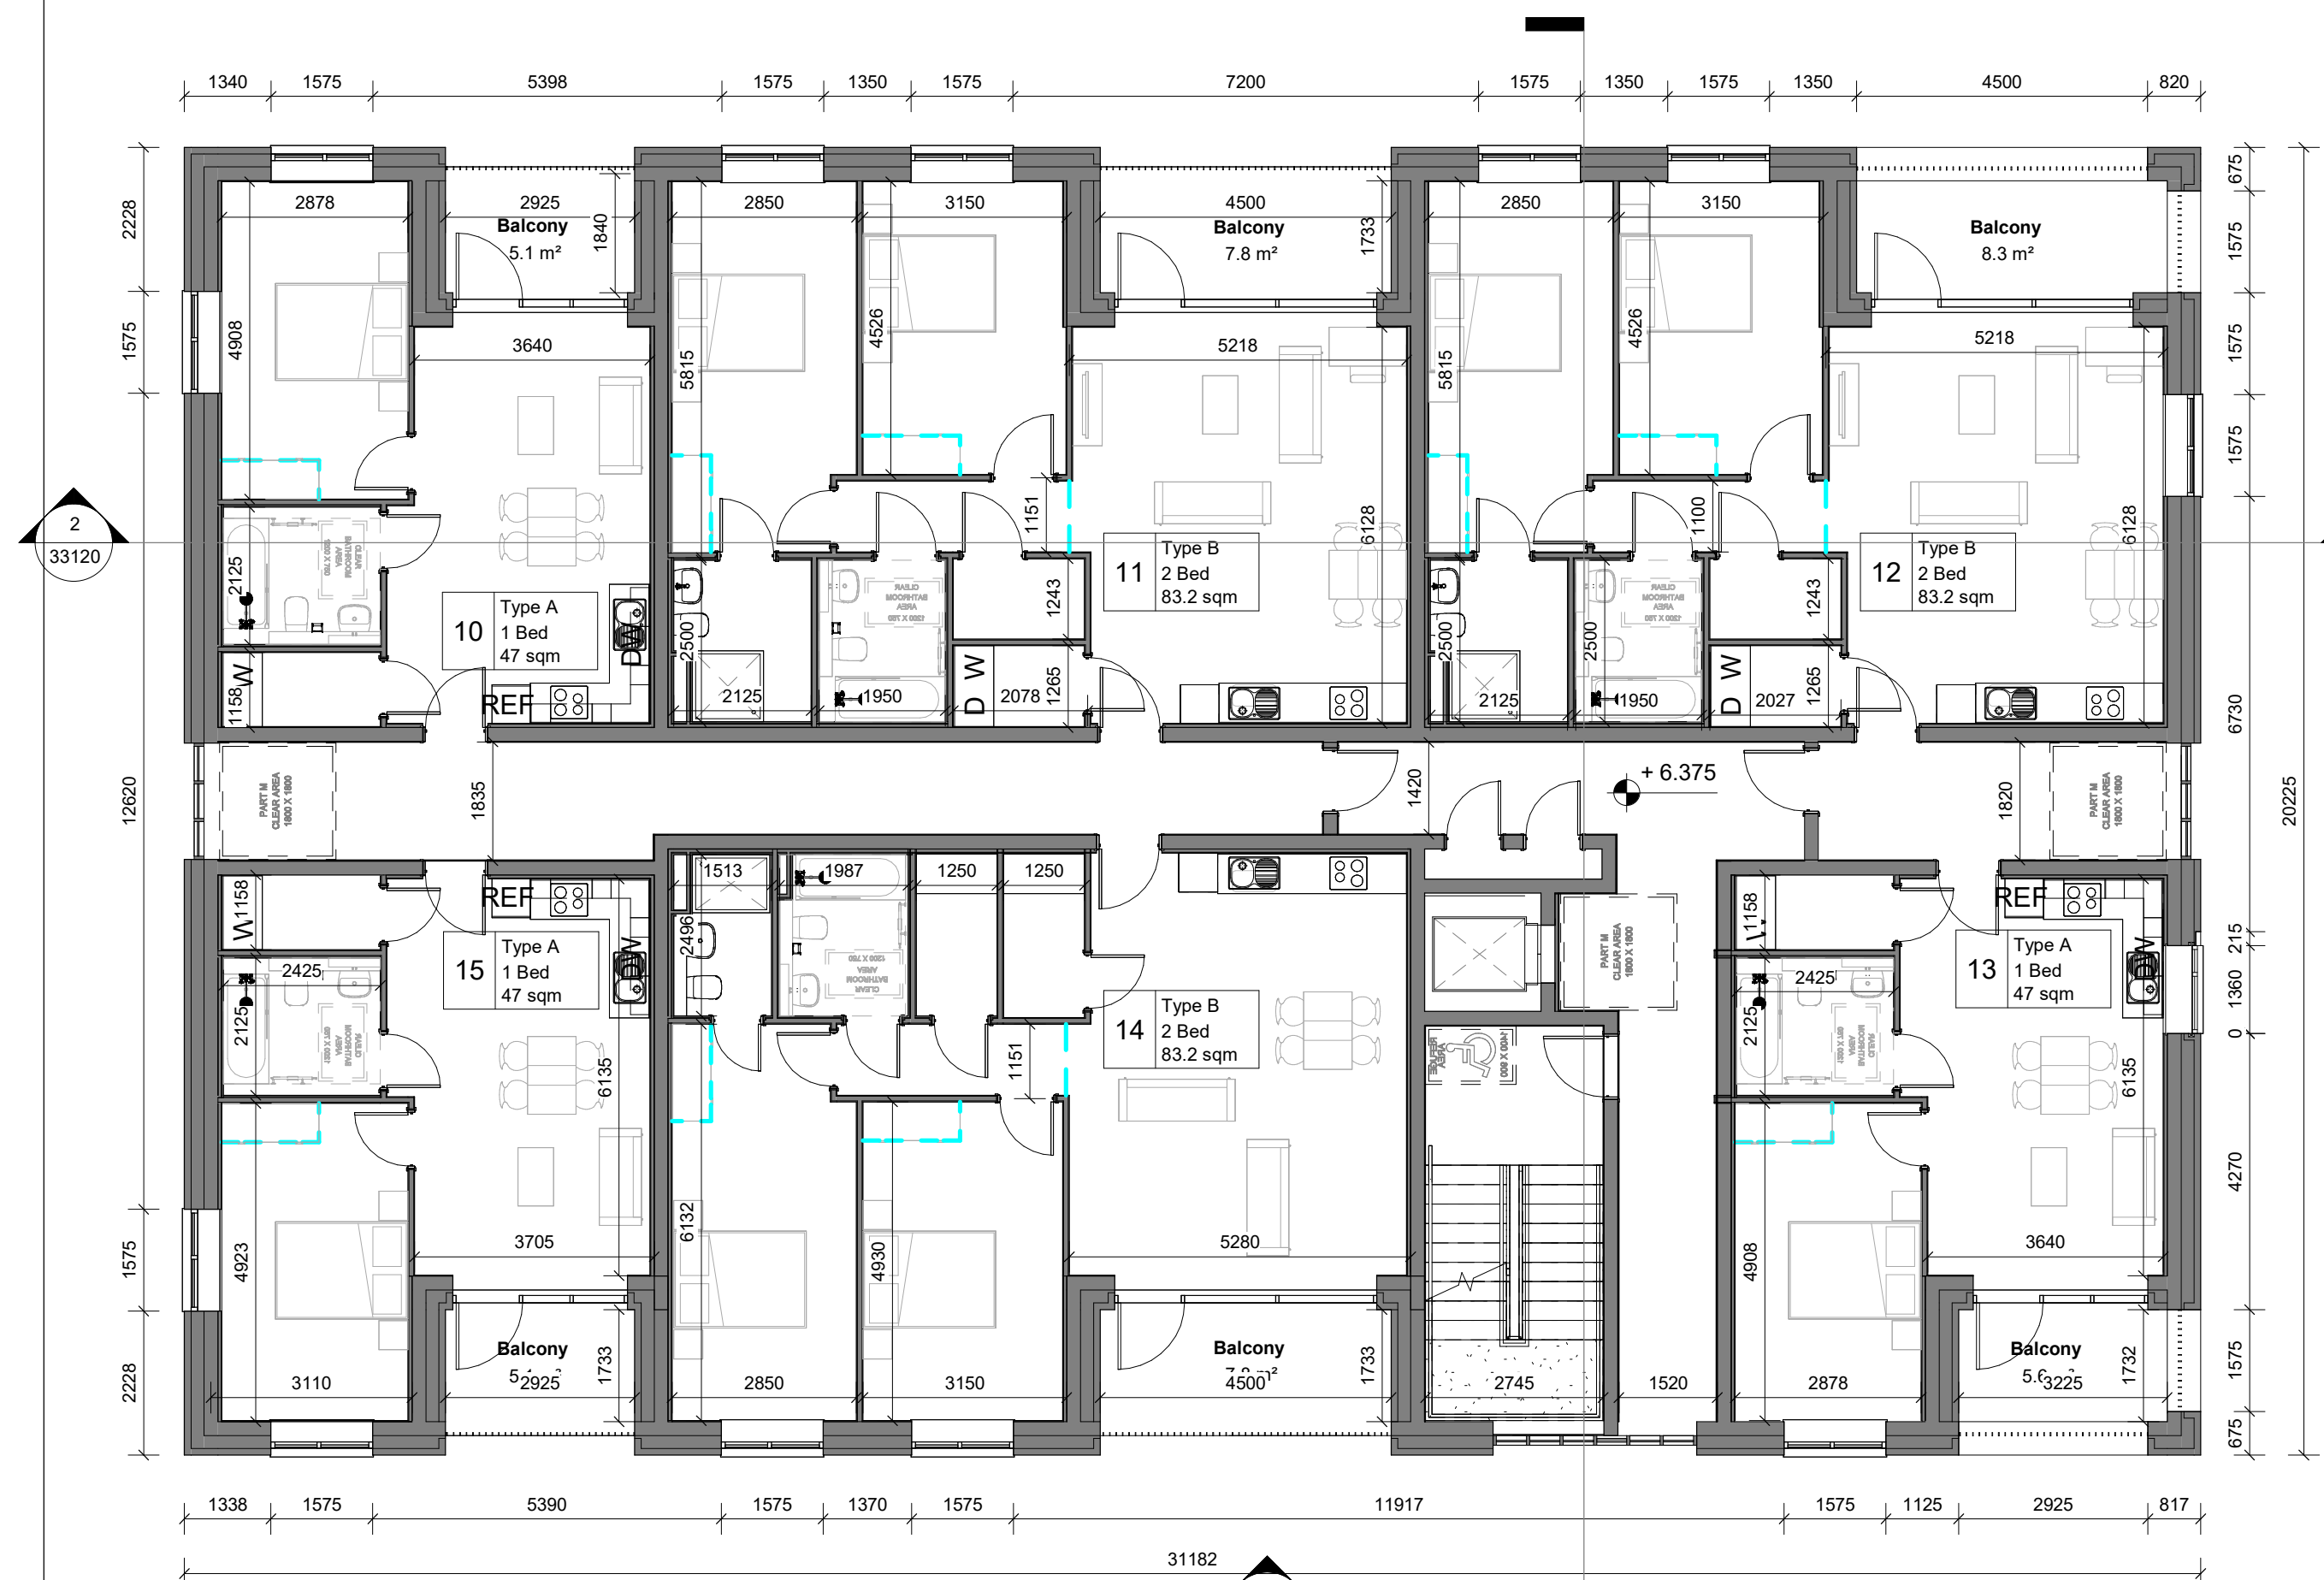

3 Apartment Block B Second Floor
1 : 100

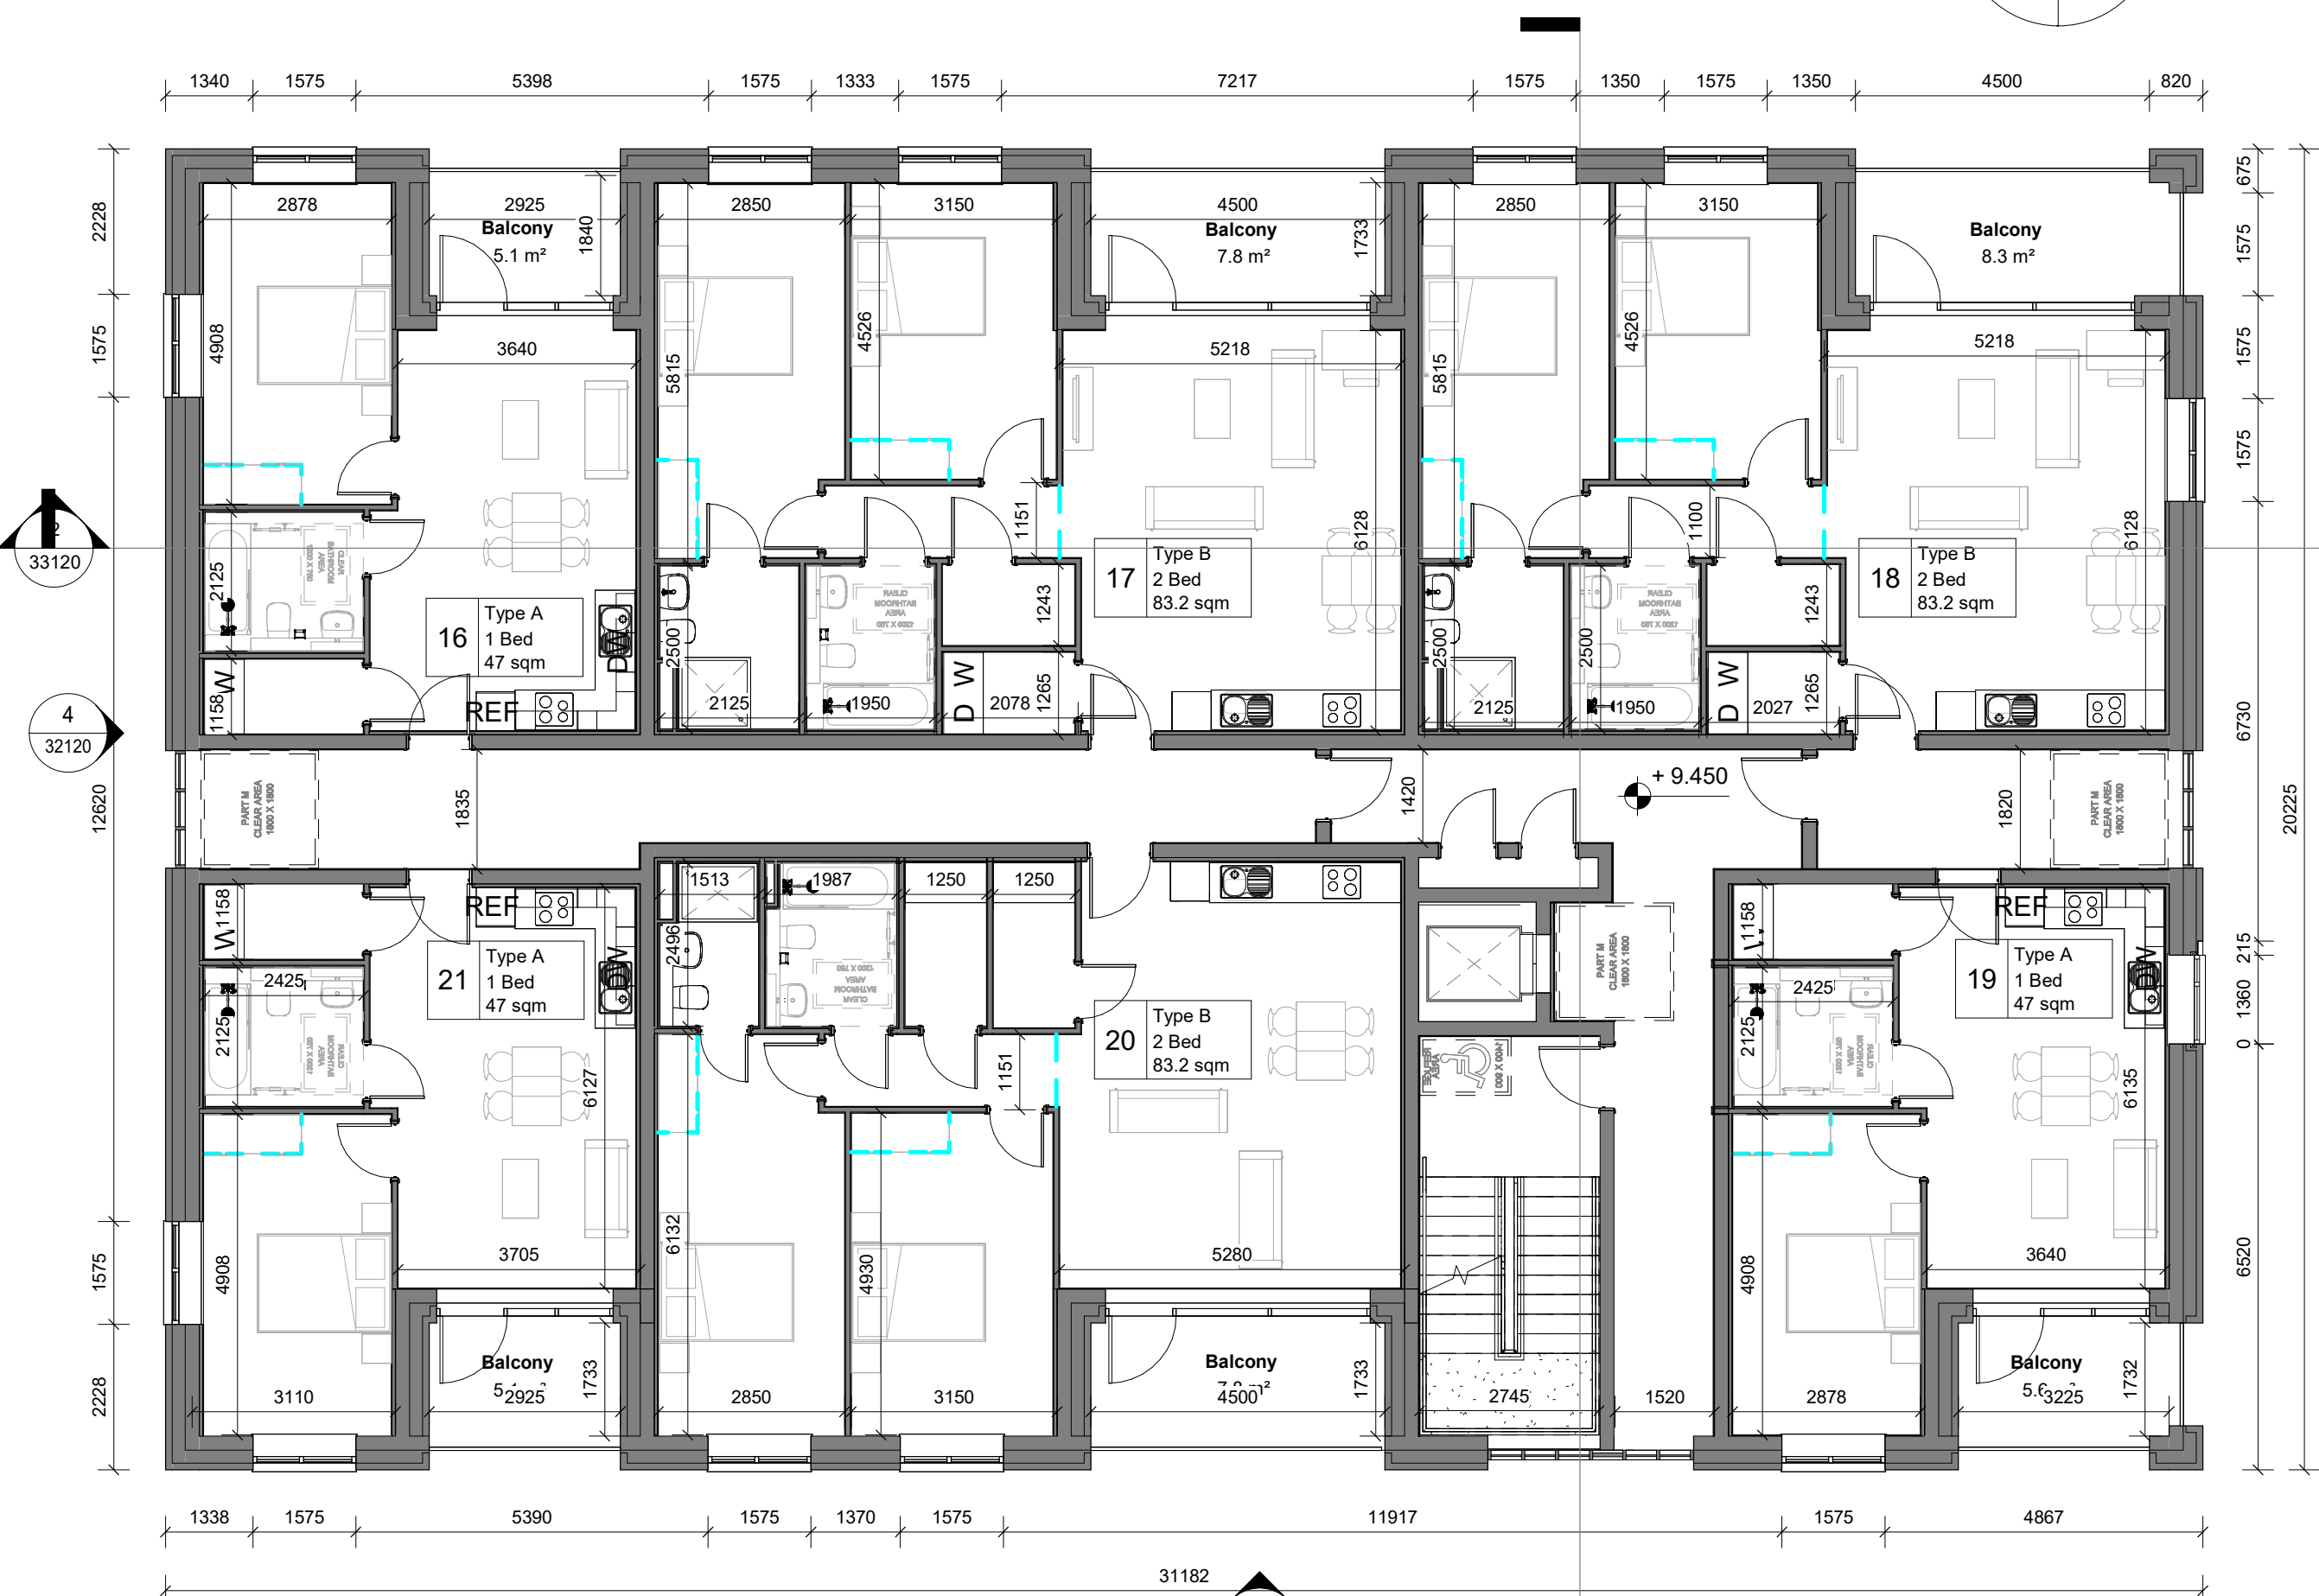

4 Apartment Block B Third Floor
1 : 100

Notes:
DO NOT SCALE FROM THIS DRAWING. USE FIGURED DIMENSIONS IN ALL CASES. VERIFY DIMENSIONS ON SITE AND REPORT ANY DISCREPANCIES TO THE ARCHITECTS IMMEDIATELY. THIS DRAWING TO BE READ IN CONJUNCTION WITH THE ARCHITECTS SPECIFICATION. © THIS DRAWING IS COPYRIGHT AND MAY ONLY BE REPRODUCED WITH THE ARCHITECTS PERMISSION.

Drawing Notes:

BLOCK B UNIT MIX				
Type A	1 Bed	13	47m ²	
Type B	2 Bed 4 Person	13	83.2m ²	
Type C	2 Bed 3 Person	1	69.4m ²	
TOTAL		27	1762m ²	

GIA Apartment Block B	
Level	Area
Ground Floor	543.3 m ²
First Floor	511.1 m ²
Second Floor	511.1 m ²
Third Floor	497.5 m ²
Fourth Floor	2574.1 m ²

NOT FOR CONSTRUCTION

B	Client Name Updated	11/06/25	AG
A	Planning Issue	04/06/25	AG
Rev	Description	Date	Dm

Crawford
Architecture
The Building Block
Bridge Street, Sligo
F91 XY2N
T: +353 71 930 0090
E: john@crawfordarchitecture.ie

Project:
Forrest Road
Swords,
Co. Dublin
Client:
Golden Port Homes Limited

Drawing Title:
Apartment Block B Floor Plans

Job No 23039	Date 31/03/25	Scale@A1 1 : 100
Status S2 - Suitable for Information	Drawn By: AG	Checked By: JC
Purpose 3.0 Planning	Revision	
Drawing Number 23039-CRA-APB-XX-DR-A-31120	B	