



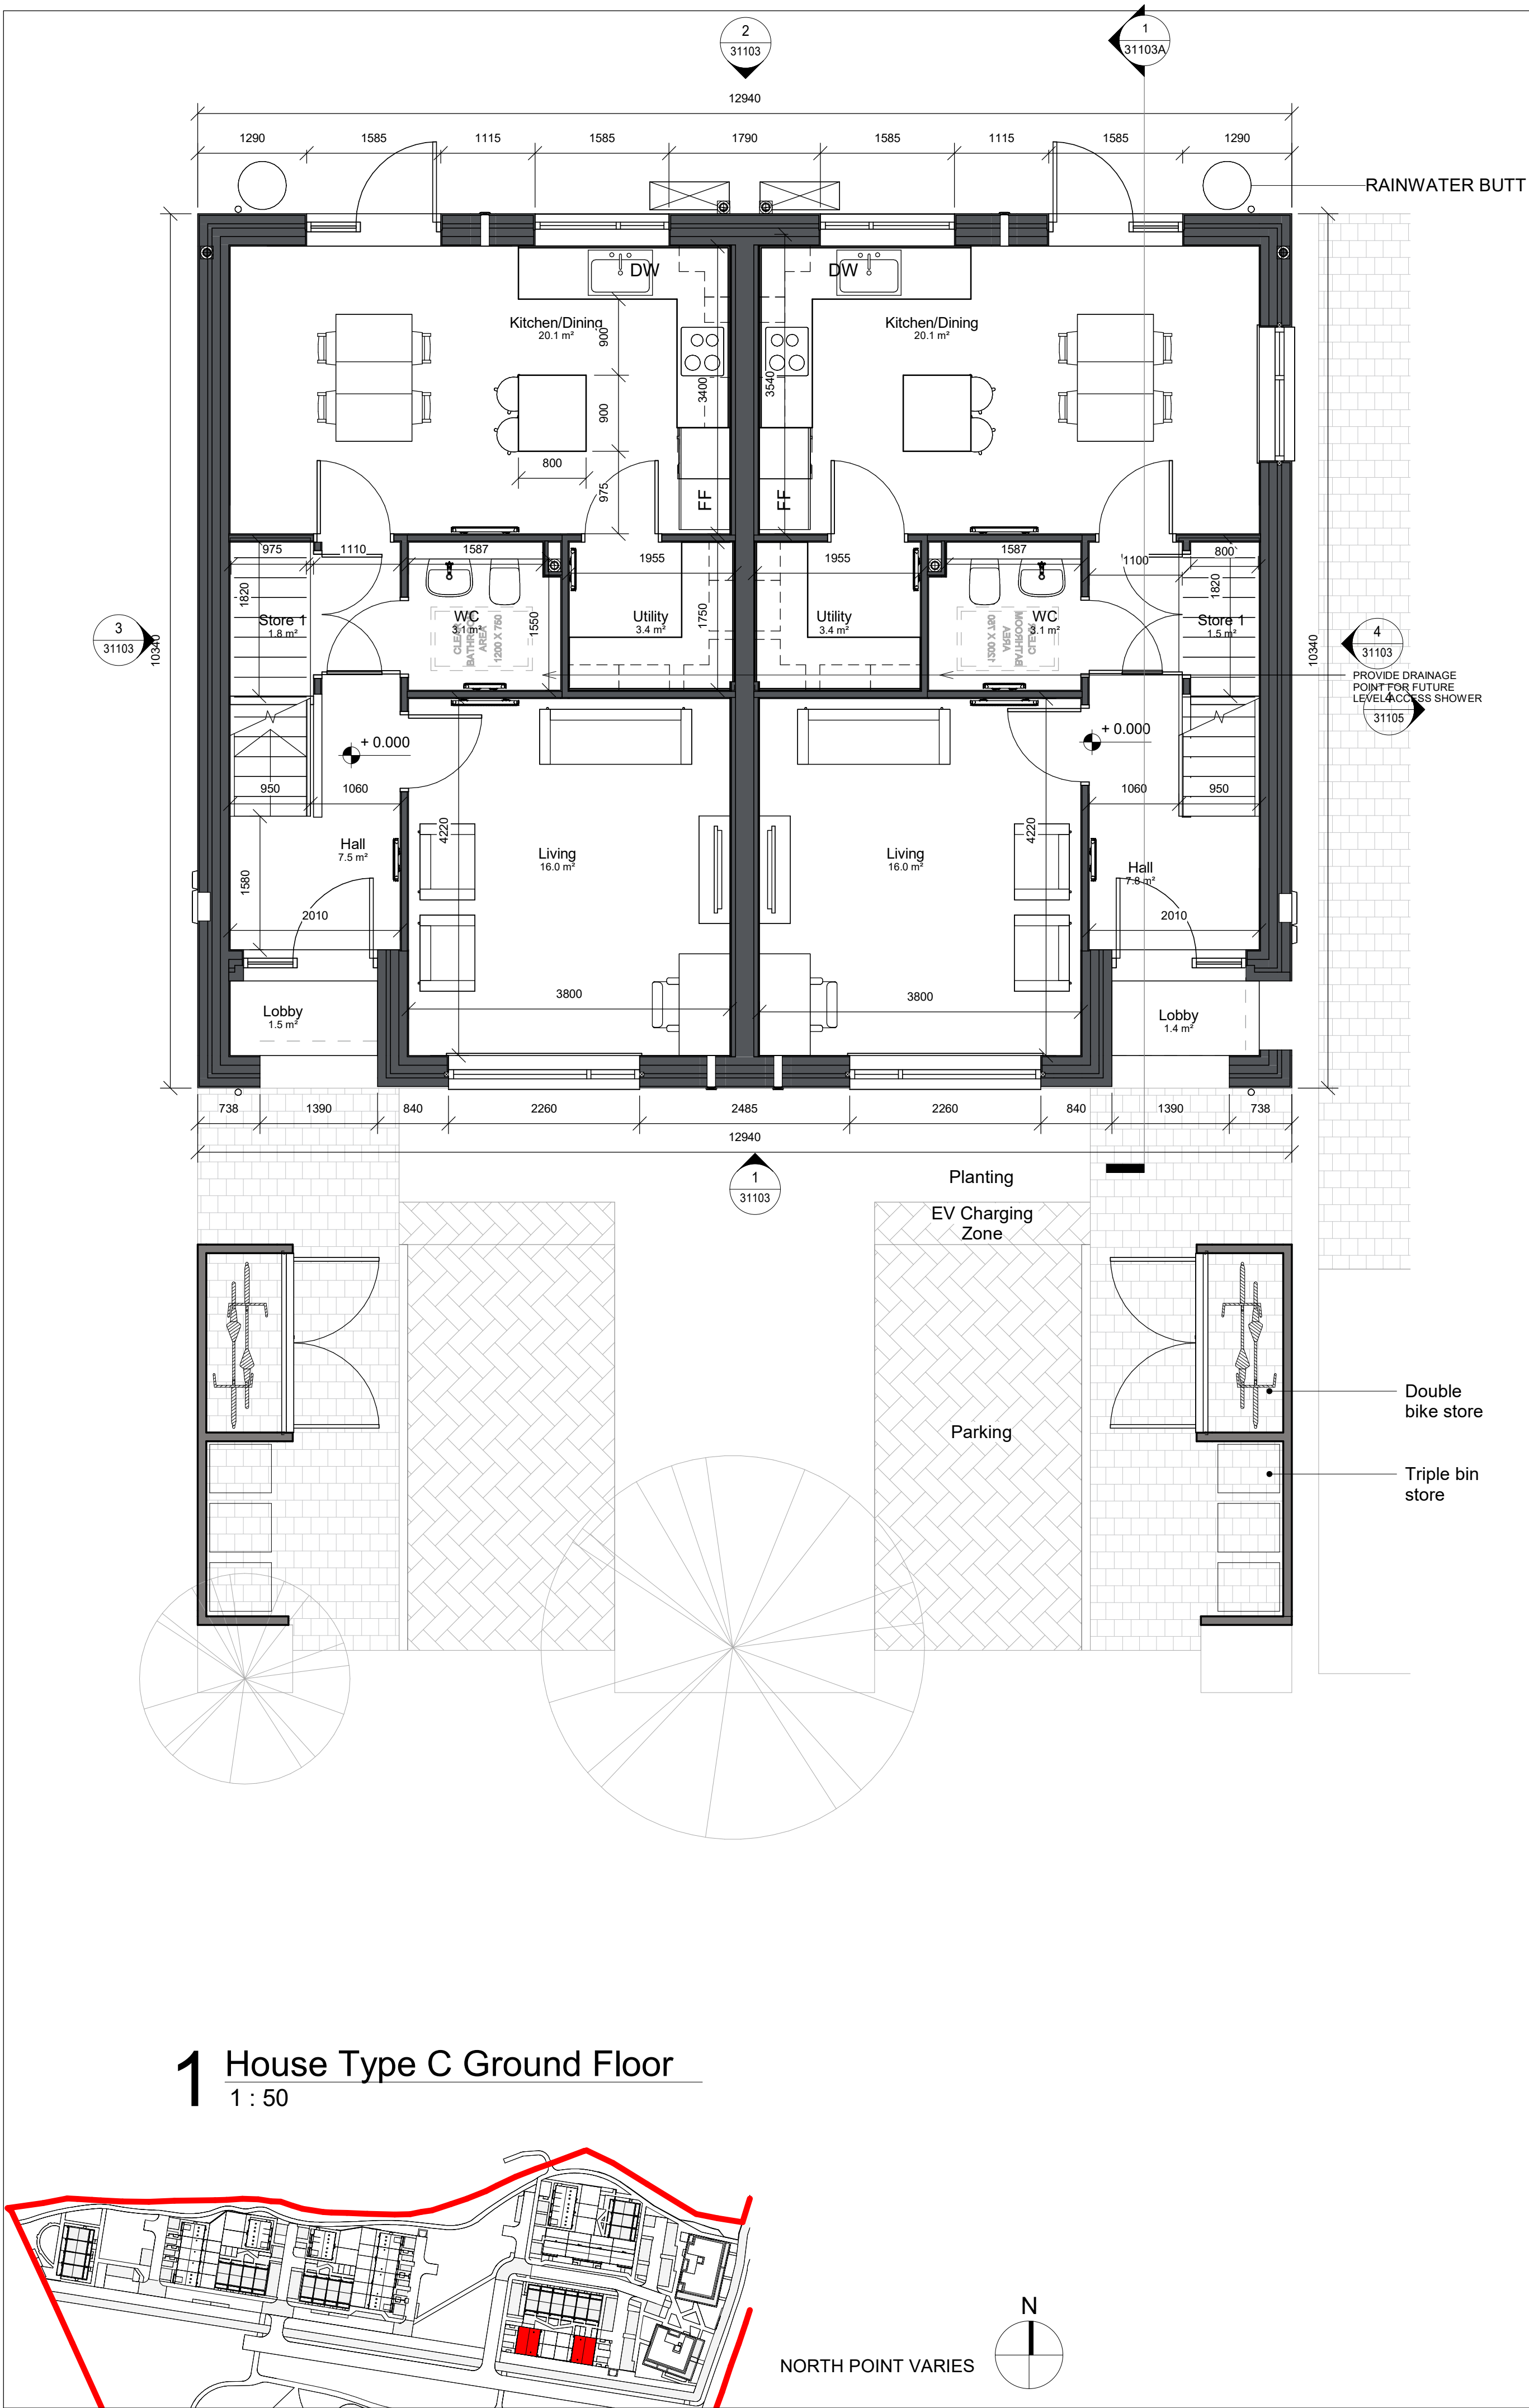

1 House Type C Ground Floor
1 : 50

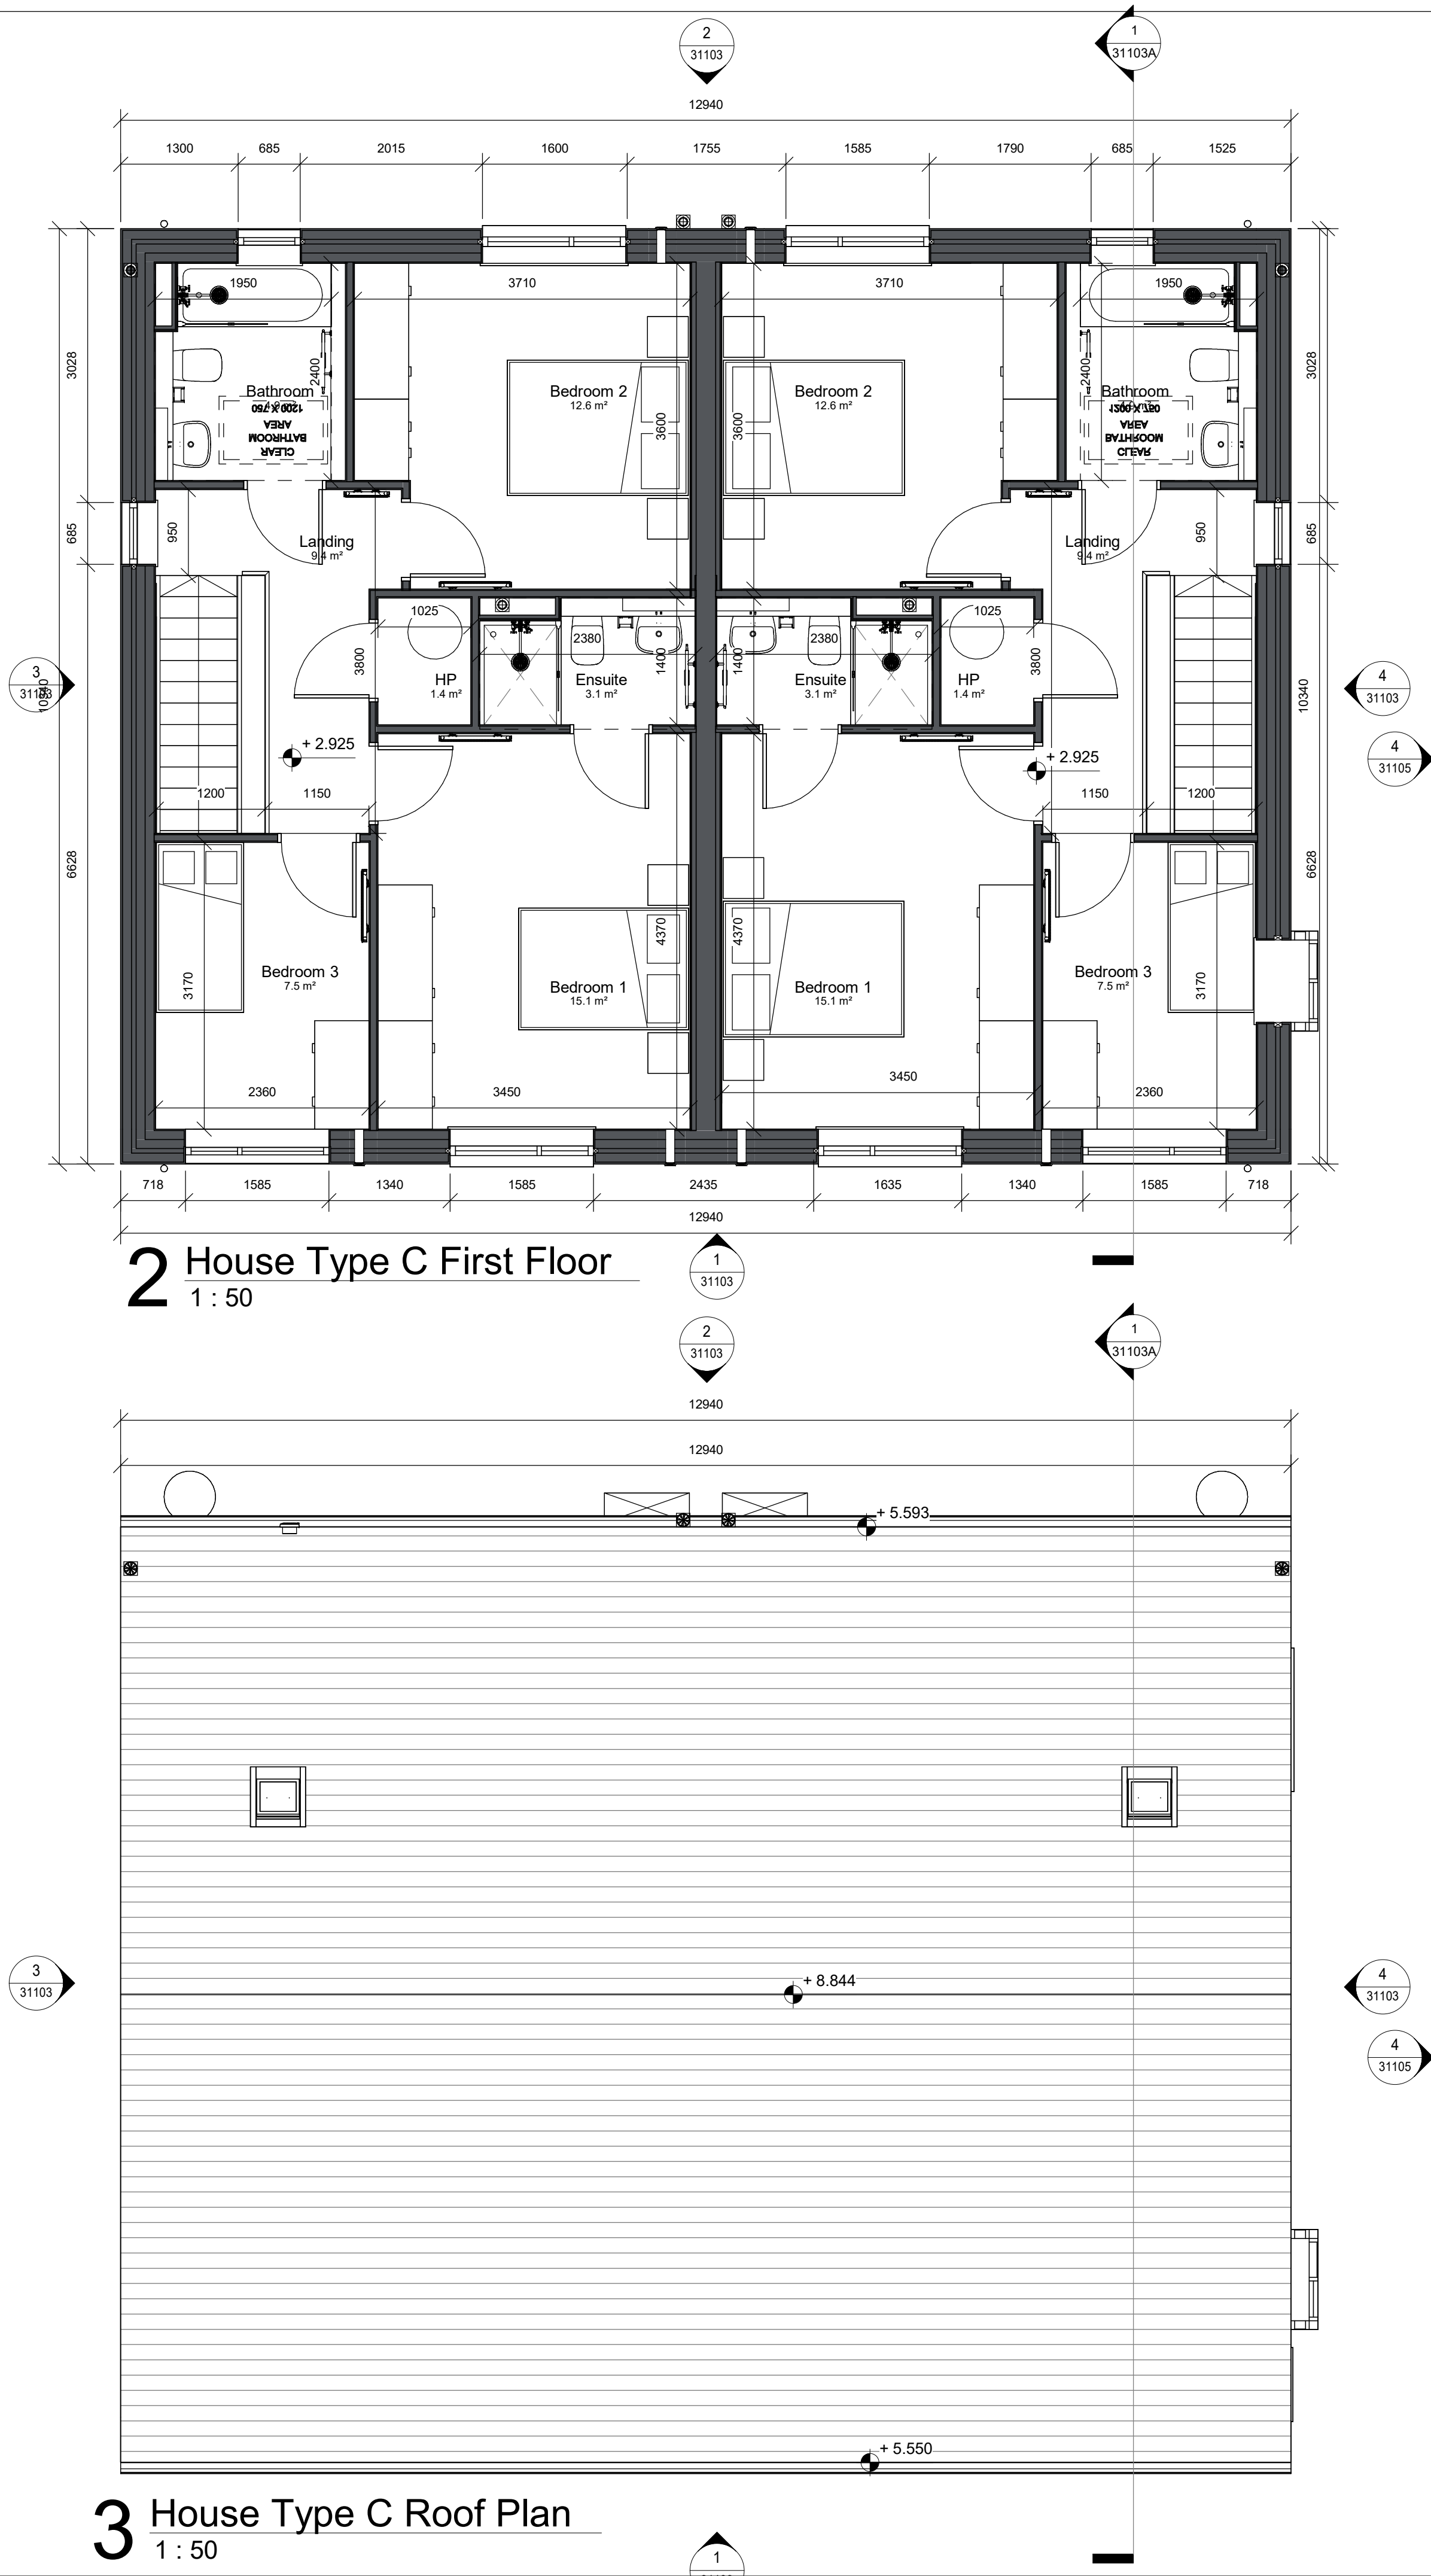

2 House Type C First Floor
1 : 50

3 House Type C Roof Plan
1 : 50

Notes:
DO NOT SCALE FROM THIS DRAWING. USE FIGURED DIMENSIONS IN ALL CASES. VERIFY DIMENSIONS ON SITE AND REPORT ANY DISCREPANCIES TO THE ARCHITECTS IMMEDIATELY. THIS DRAWING TO BE READ IN CONJUNCTION WITH THE ARCHITECTS SPECIFICATION. © THIS DRAWING IS COPYRIGHT AND MAY ONLY BE REPRODUCED WITH THE ARCHITECTS PERMISSION.

Drawing Notes:

GIA - House Type C	
Level	Area
Ground Floor	54.3 m²
First Floor	57.1 m²
	111.4 m²

NOT FOR CONSTRUCTION

Rev	Description	Date	Dm
C	FI Response	01/10/25	AG
B	Client Name Updated	11/06/25	AG
A	Planning Issue	04/06/25	AG

Crawford
Architecture
The Building Block
Bridge Street, Sligo
F91 XYZN
T: +353 71 930 0090
E: john@crawfordarchitecture.ie

Project:
Forrest Road
Swords,
Co. Dublin
Client:
Golden Port Homes Limited

Drawing Title:
House Type C Plans

Job No 23039	Date 30/08/24	Scale@A1 As indicated
Status S2 - Suitable for Information	Drawn By: AG	Checked By: JC
Purpose 3.0 Planning	Revision	
Drawing Number 23039-CRA-CC-XX-DR-A-31102		

A1 Landscape