
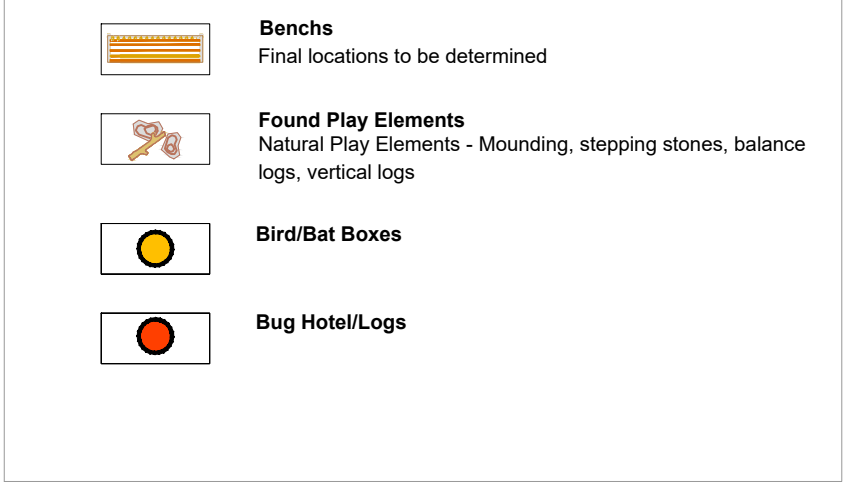
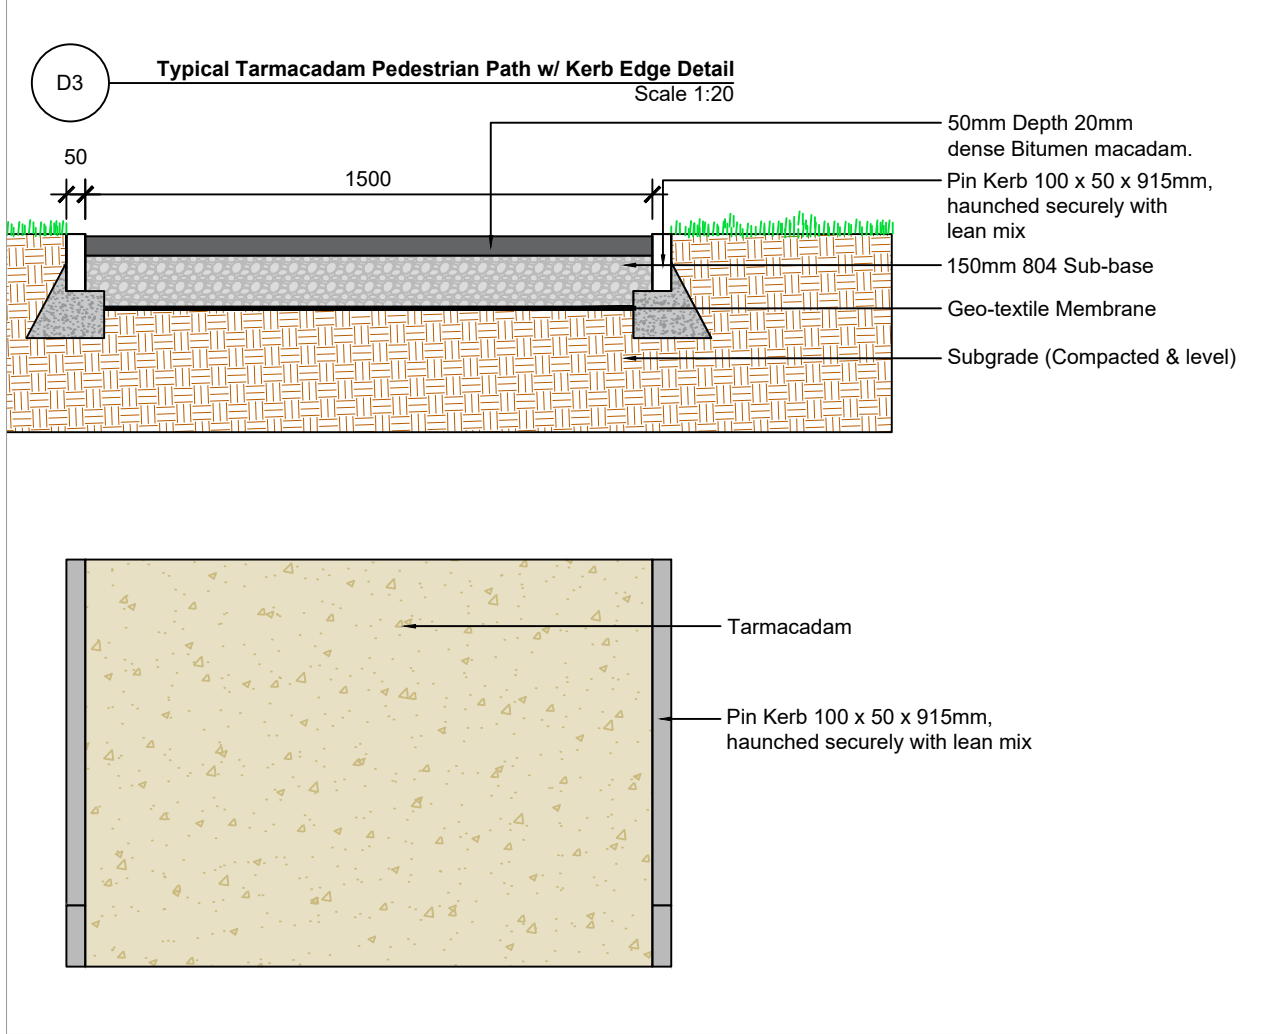
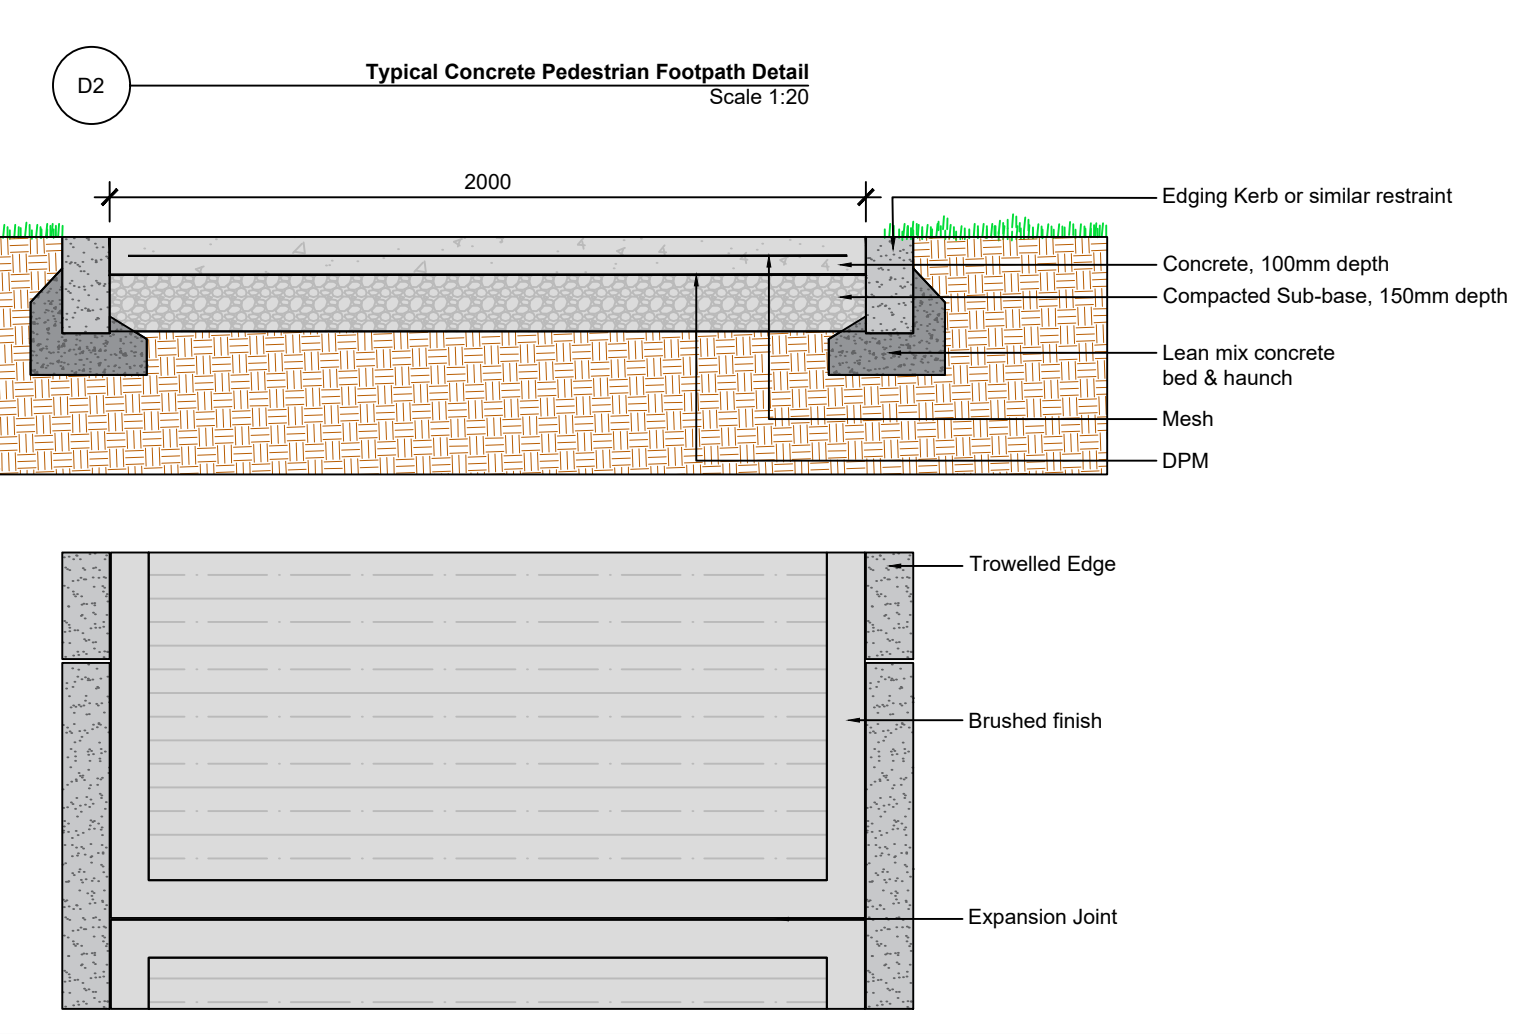
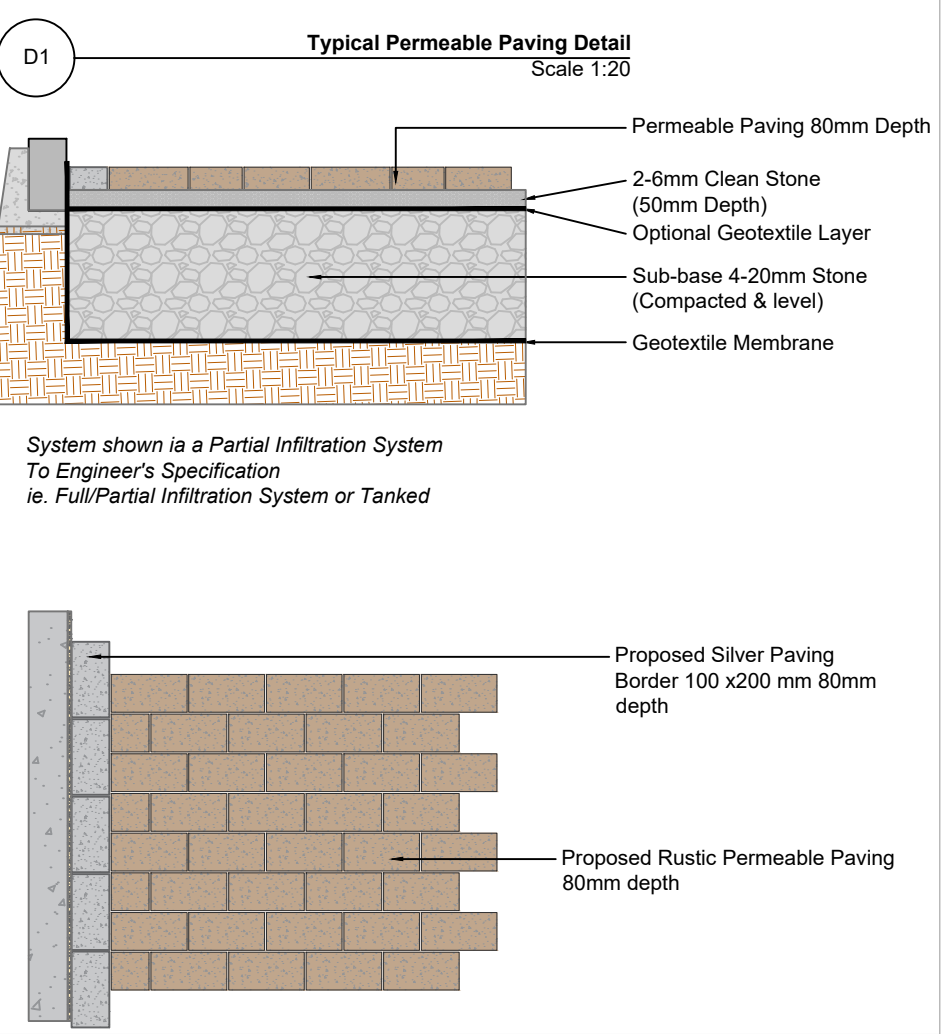


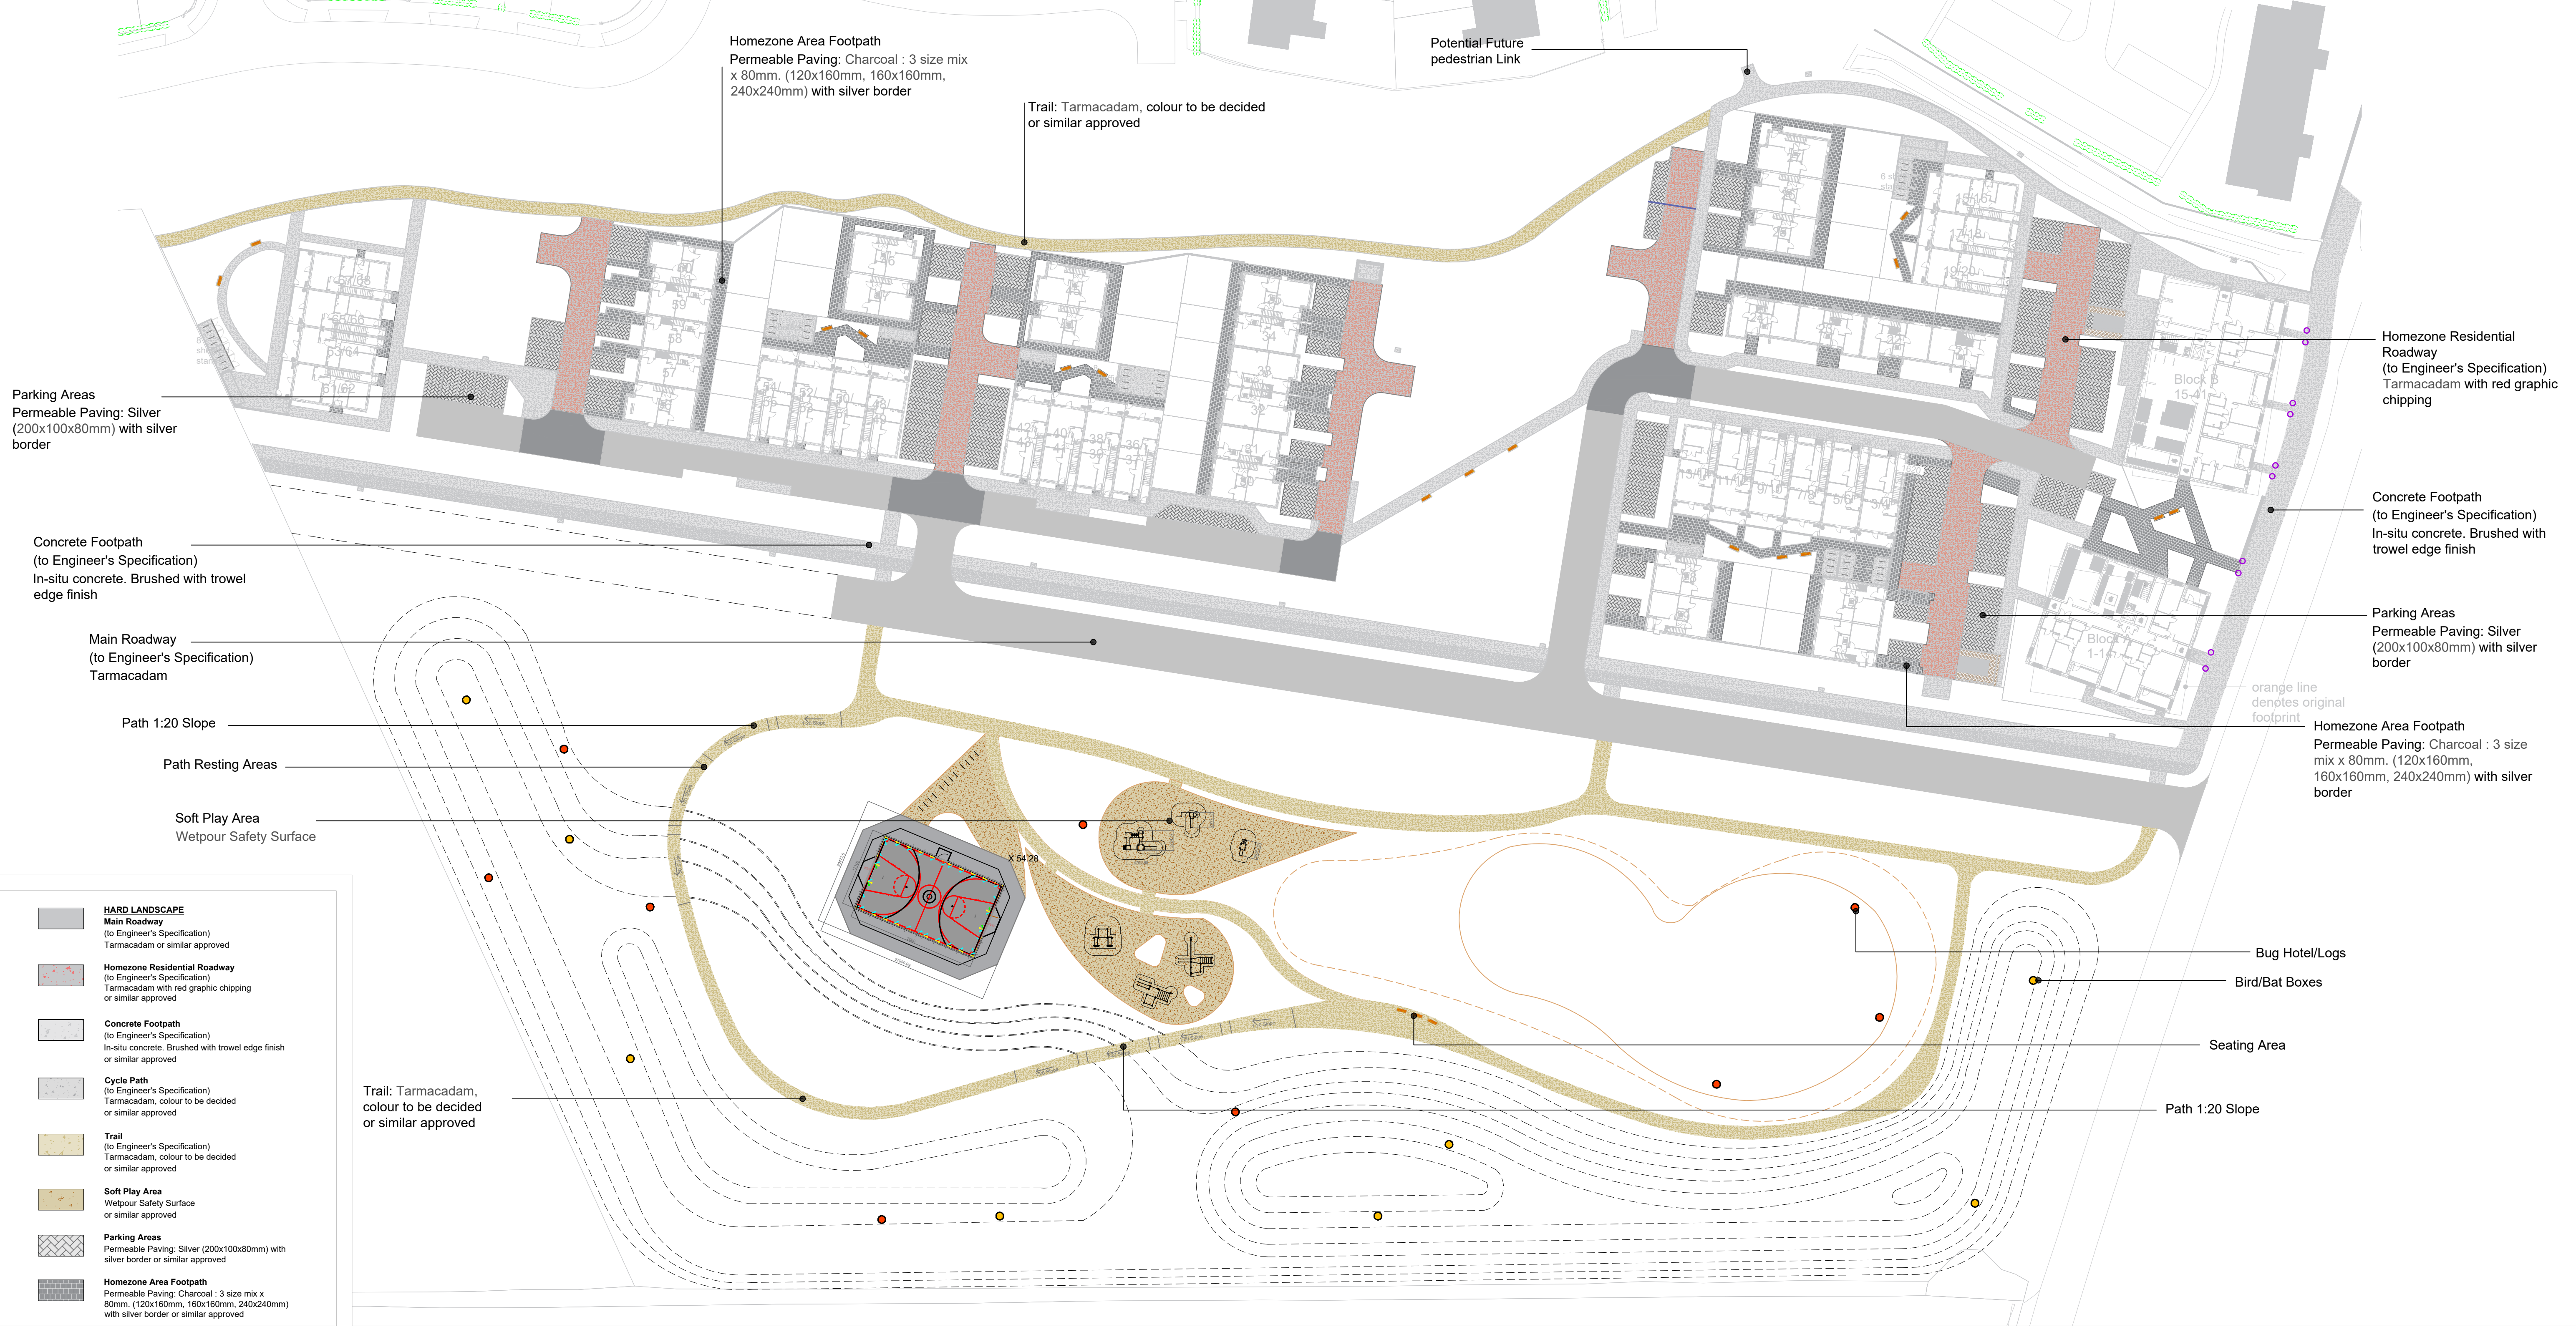

Project Title: Residential Development at Forest Road, Swords, Co. Dublin				
V	30/09/2025	MSC	RMD	Additional Information - Landscape Plan
U	23/09/2025	MSC	RMD	Additional Information - Landscape Plan
T	23/09/2025	MSC	RMD	Additional Information - Landscape Plan
S	19/09/2025	MSC	RMD	Additional Information - Landscape Plan
R	08/09/2025	MSC	RMD	Additional Information - Landscape Plan
Q	03/09/2025	MSC	RMD	Additional Information - Landscape Plan
P	29/08/2025	MSC	RMD	Additional Information - Landscape Plan
O	10/06/2025	MSC	RMD	Planning - Landscape Plan
REV	DATE	BY	CHECKED	DESCRIPTION

Client: Golden Port Homes Limited

Dwg No. 03

Drawing Title: Paving Plan

Scale 1:500

Job No. 1875

Date 17/01/2025

**RMDA**
LANDSCAPE ARCHITECTS + CONSULTANTS

Ronan MacDiarmada + Associates Ltd.
Landscape Architects and Consultants.
Gort Na Si, Main Street, Newcastle, Co. Dublin. D22A314
tel: +353 1 412 4476
e-mail: info@rmda.ie

This Drawing is Copyright ©