




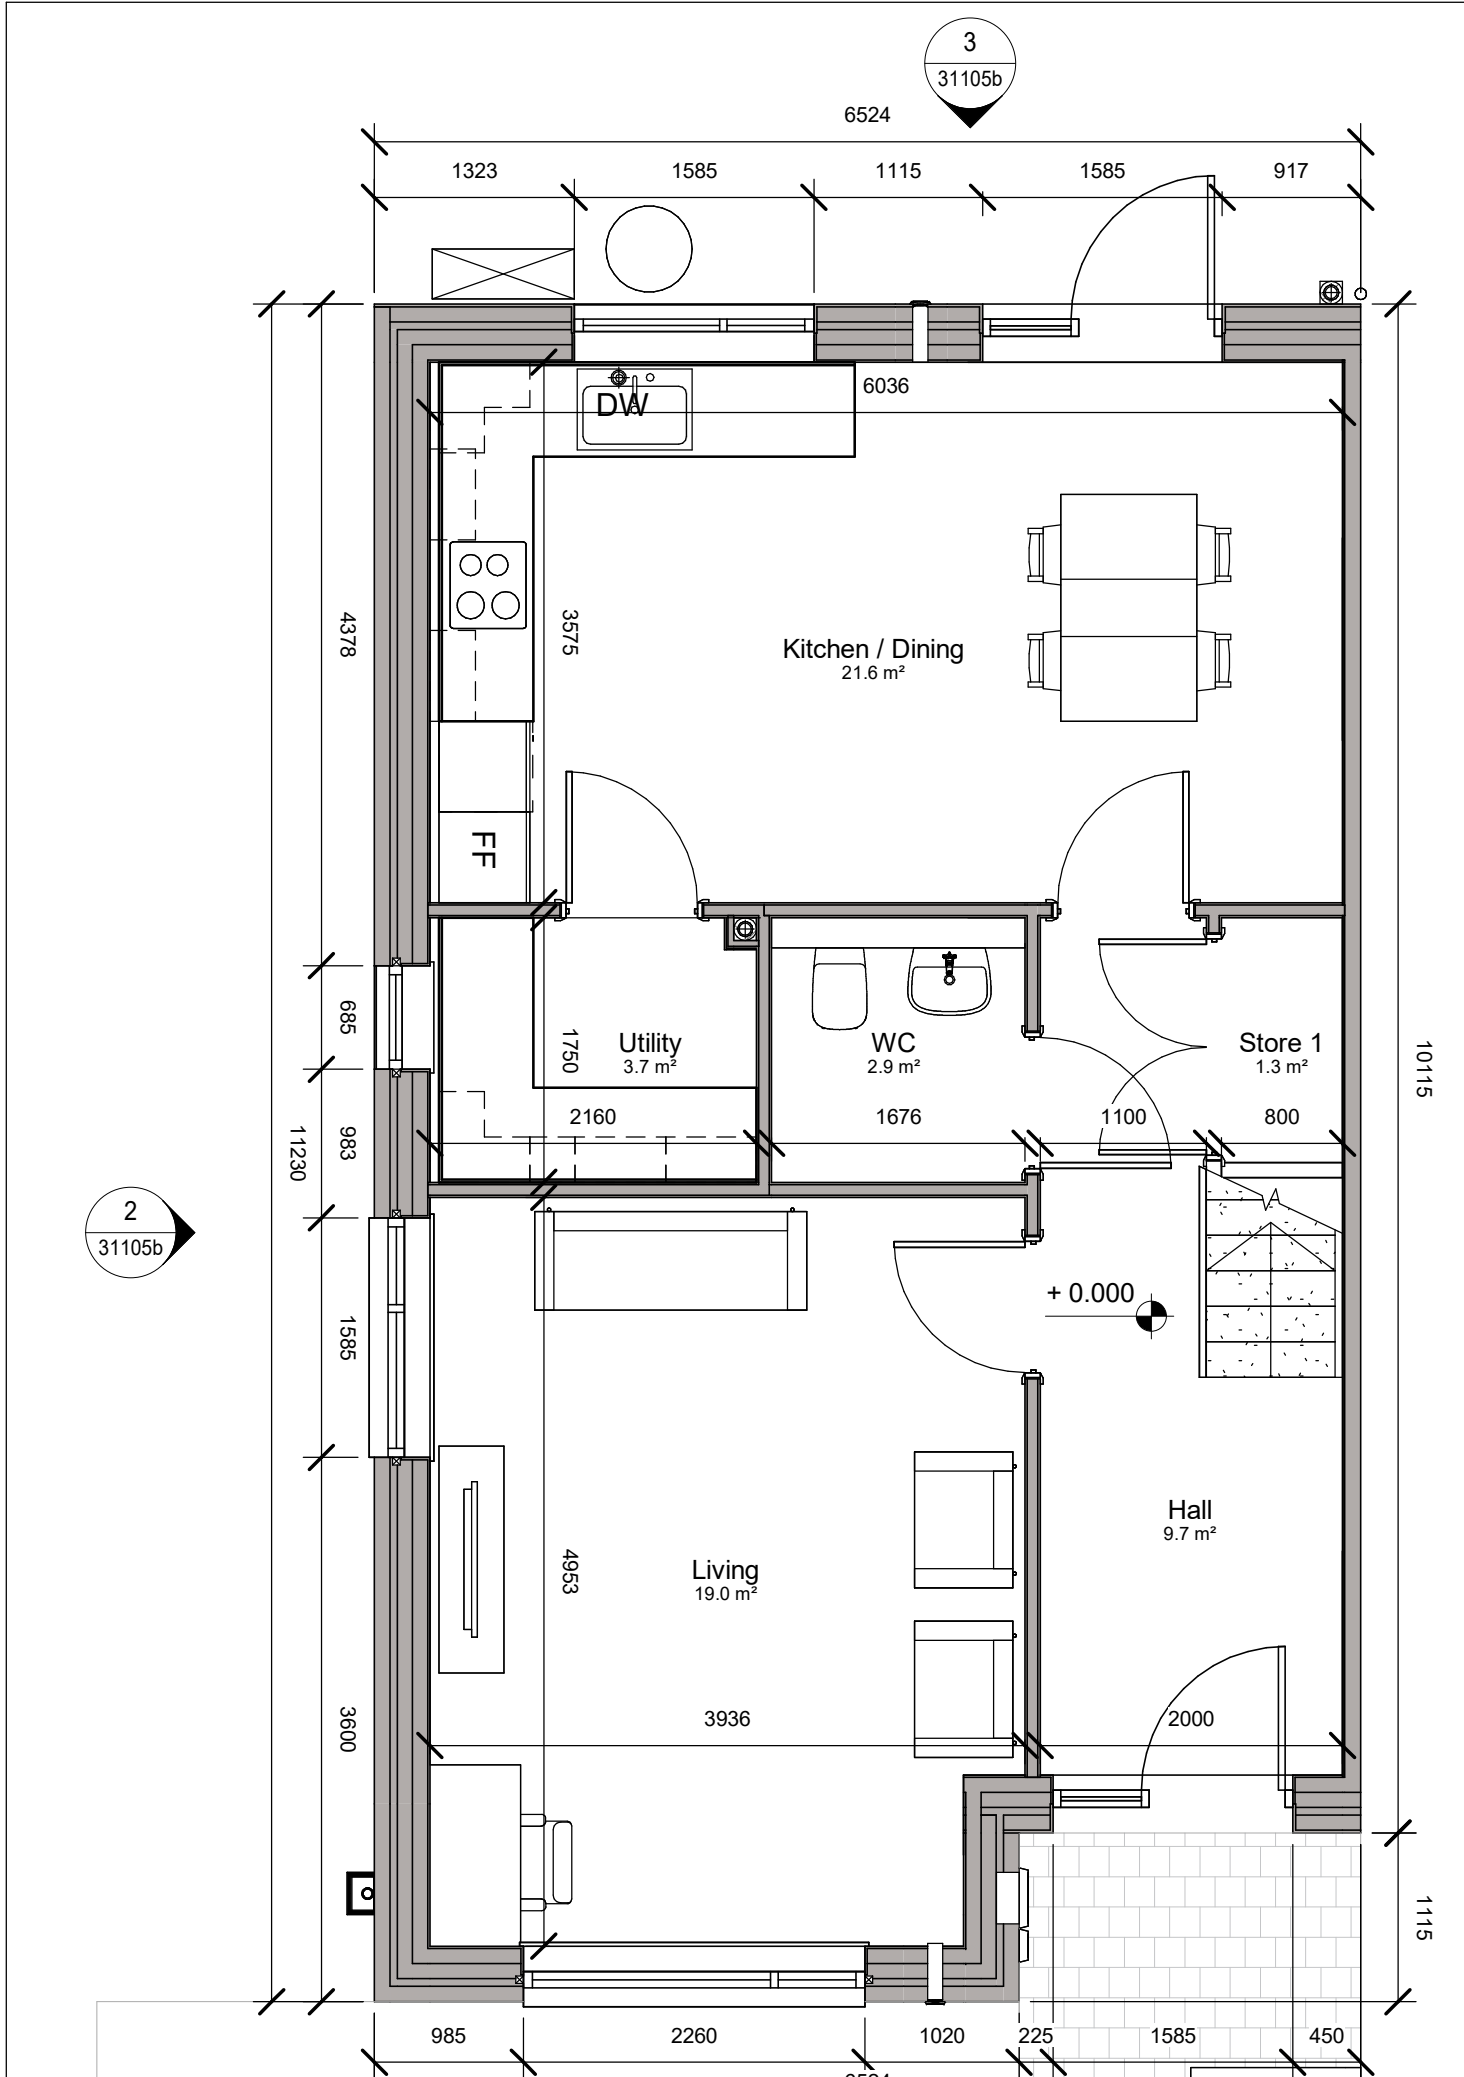


1 House Type D4 Ground Floor
1 : 50

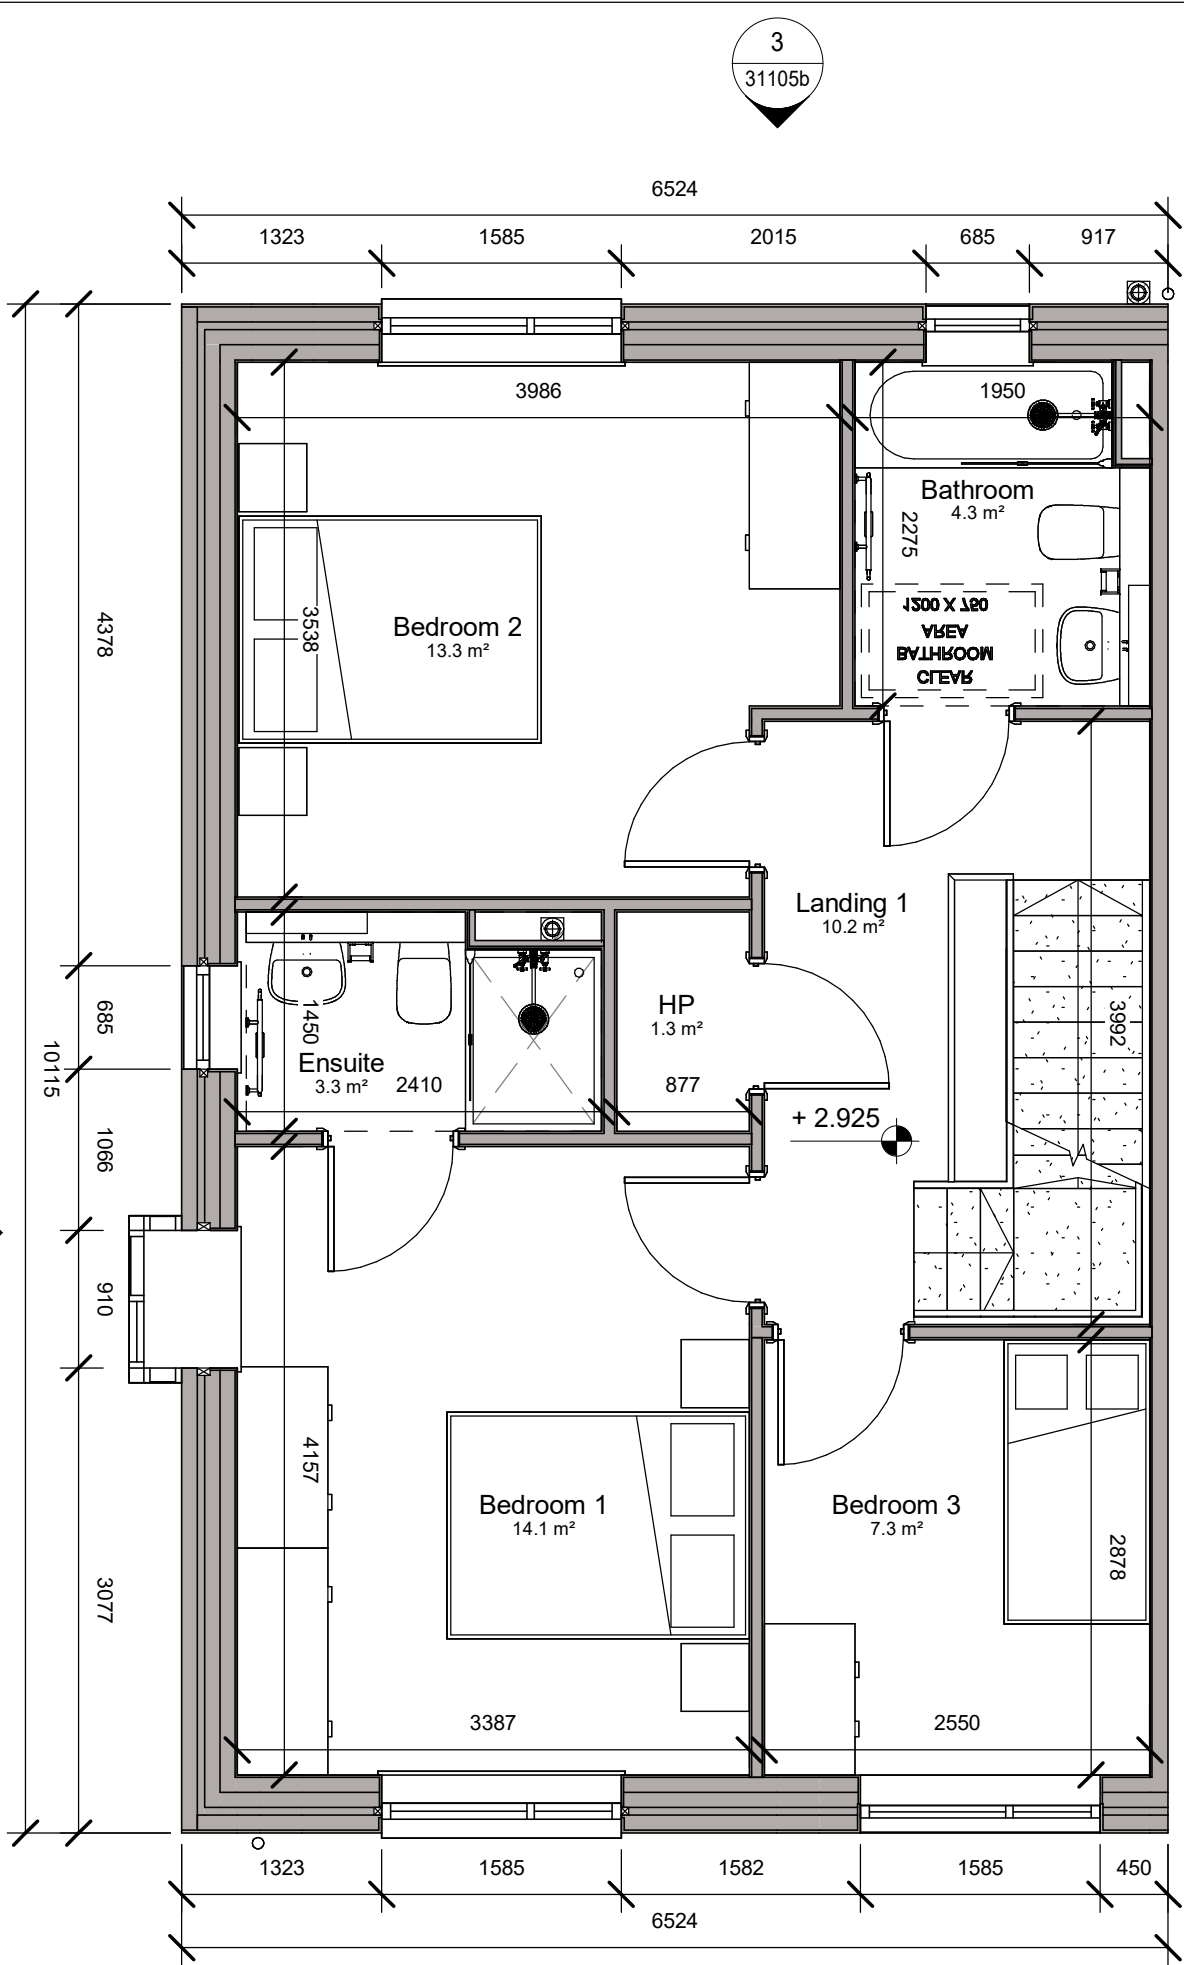


2 House Type D4 First Floor
1 : 50

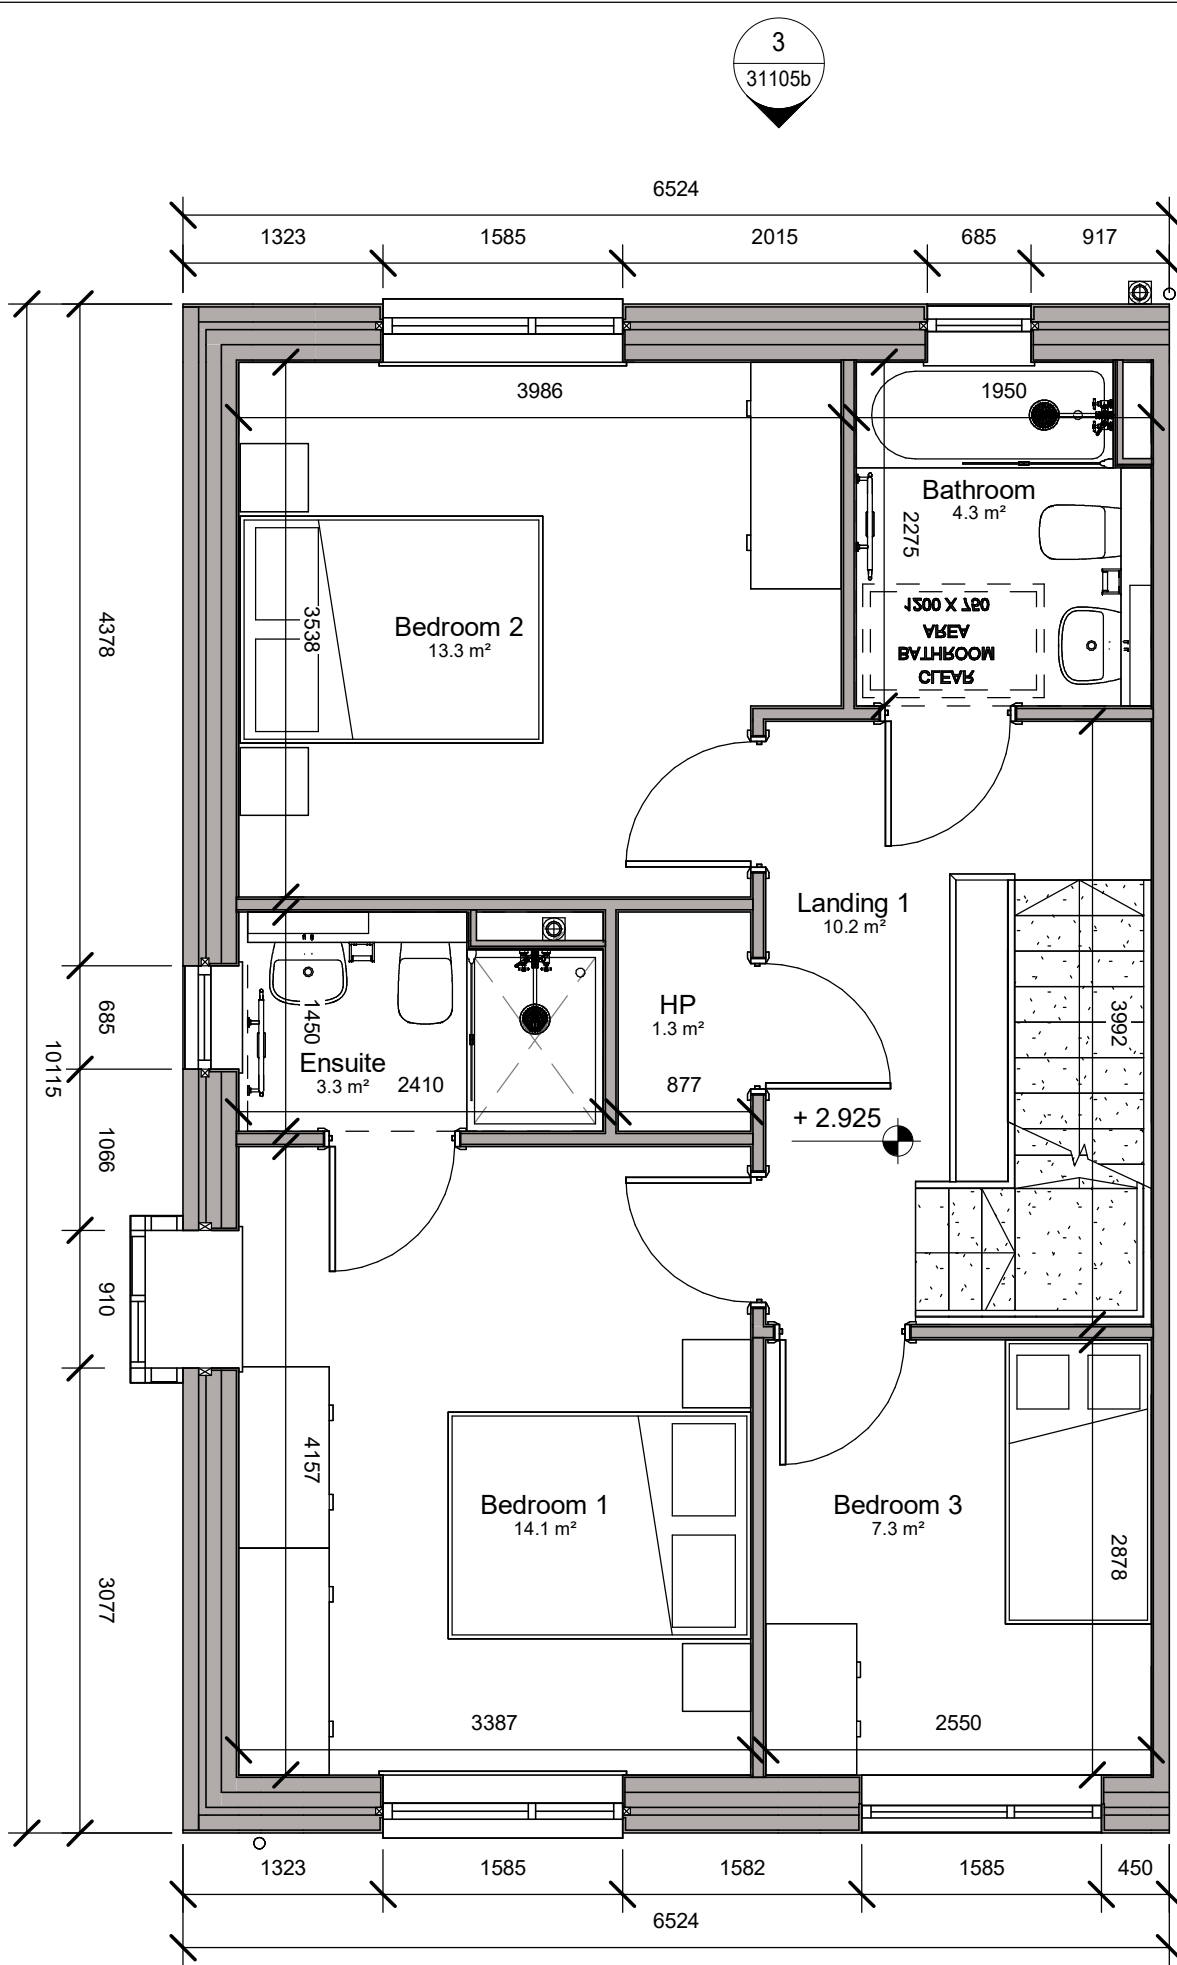


3 House Type D4 Second Floor
1 : 50

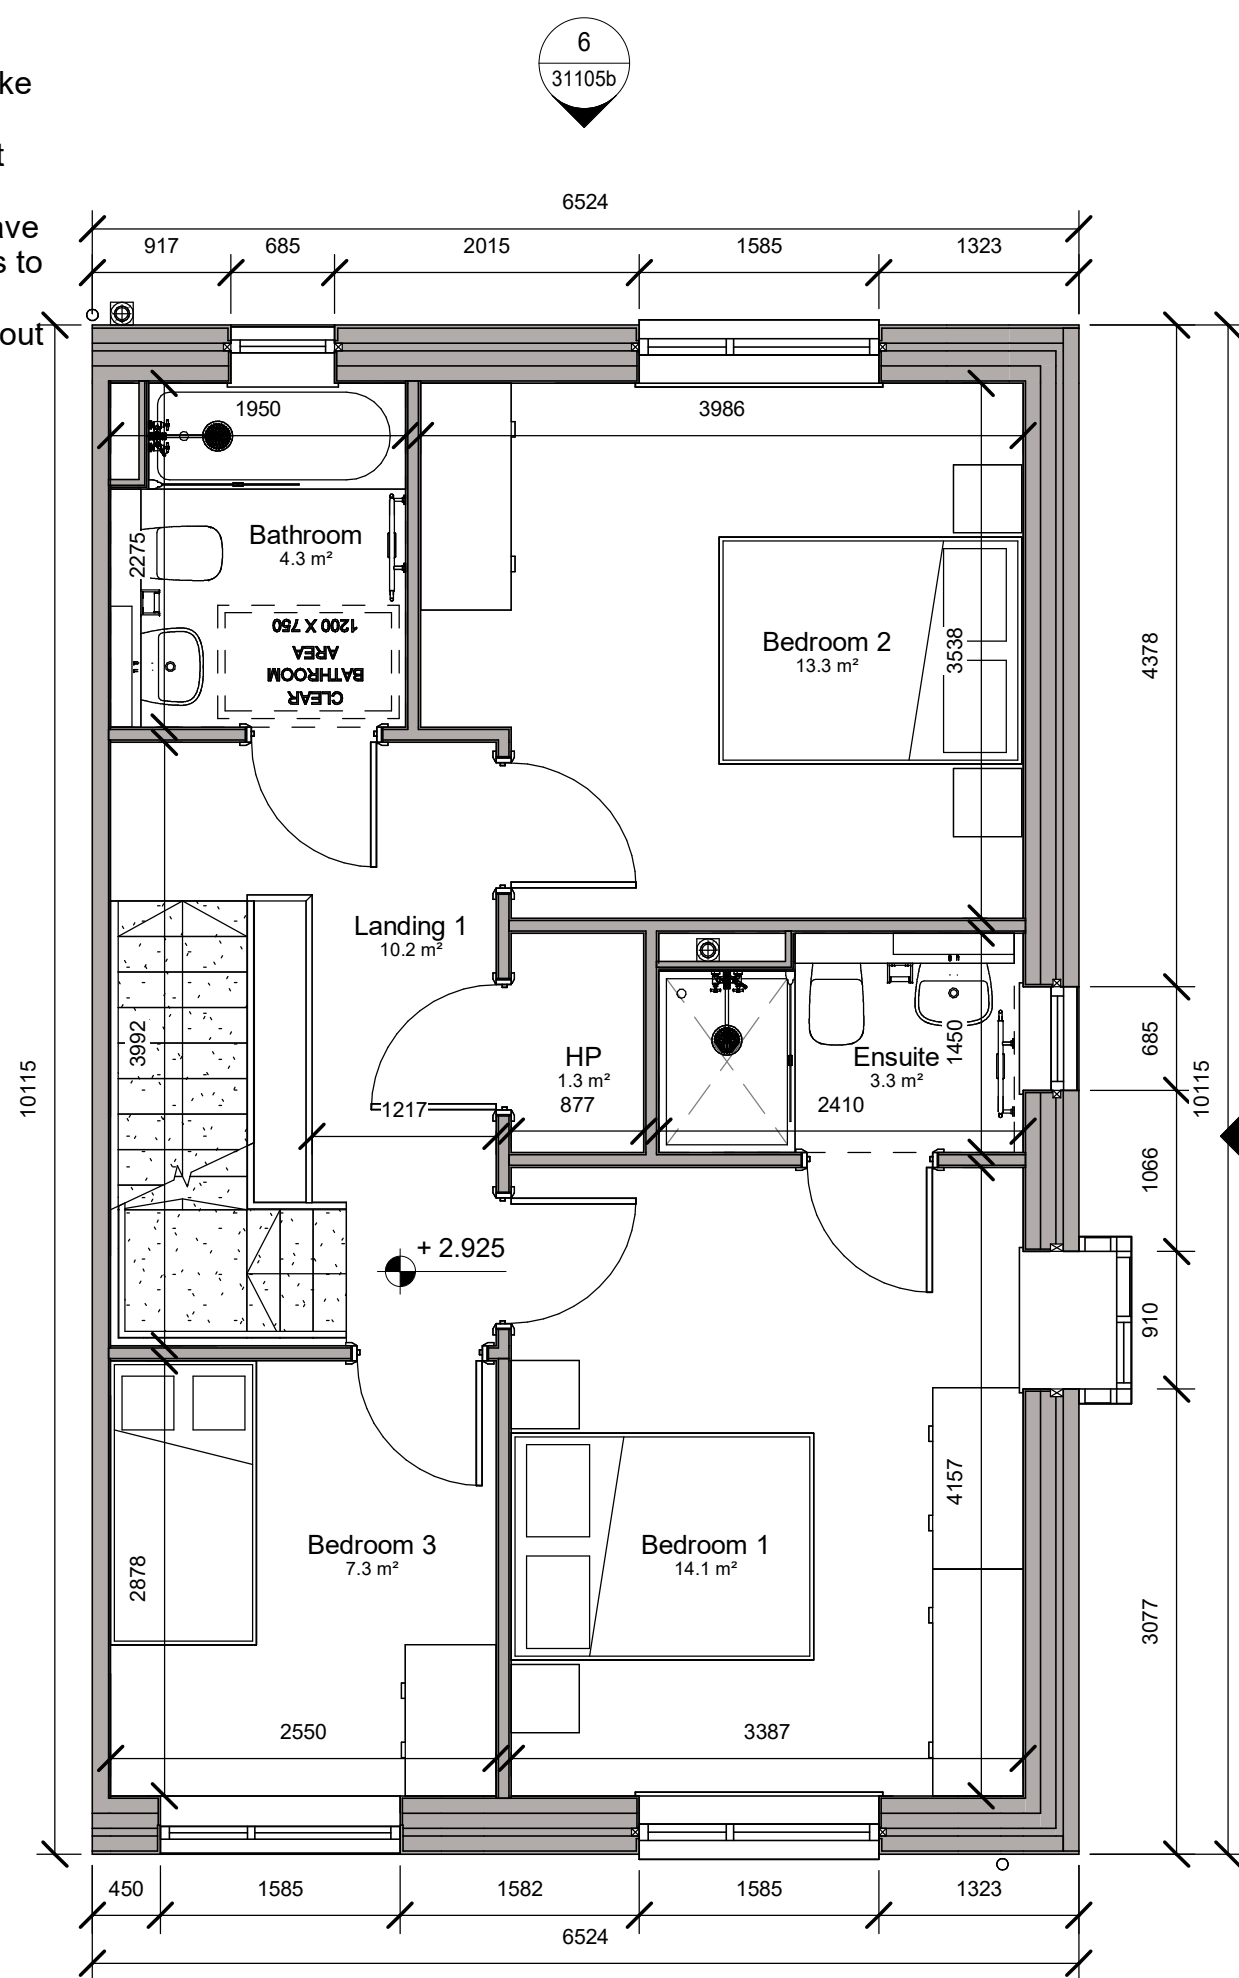

5 House Type D5 First Floor
1 : 50

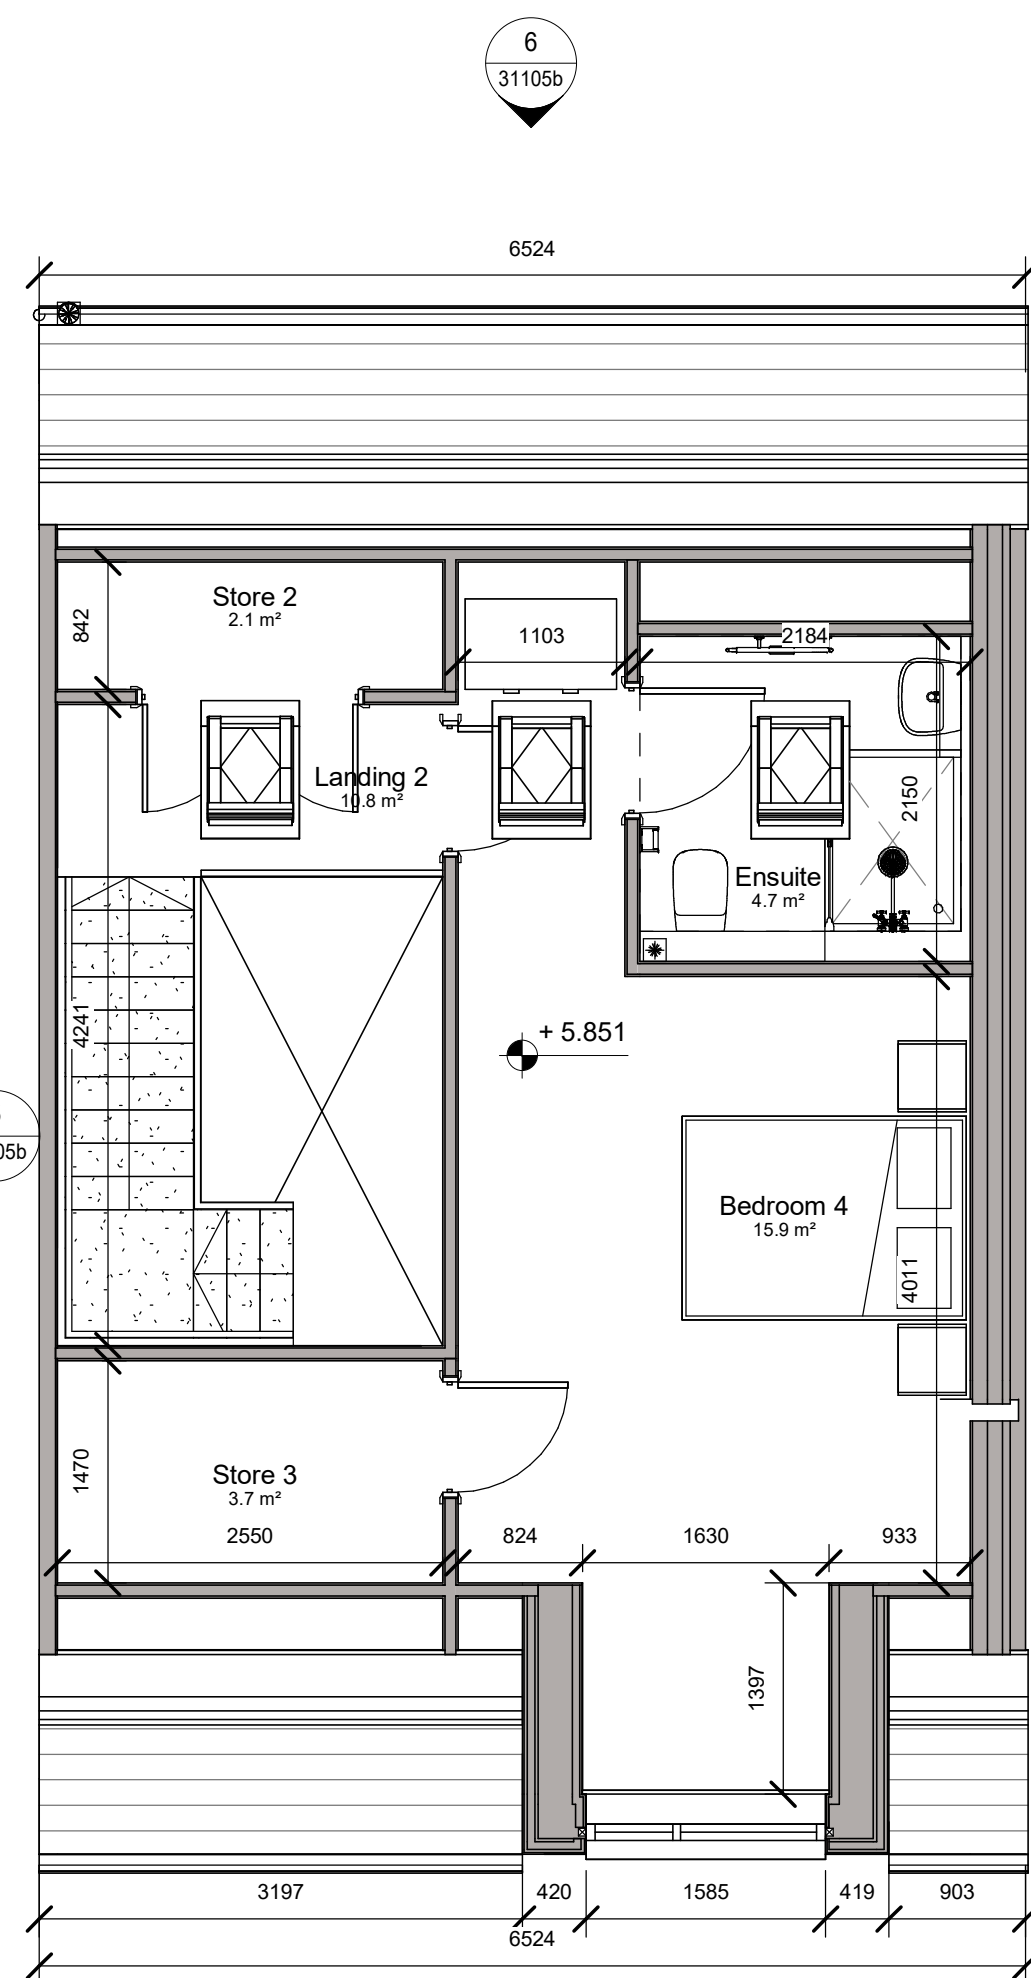

6 House Type D5 Second Floor
1 : 50

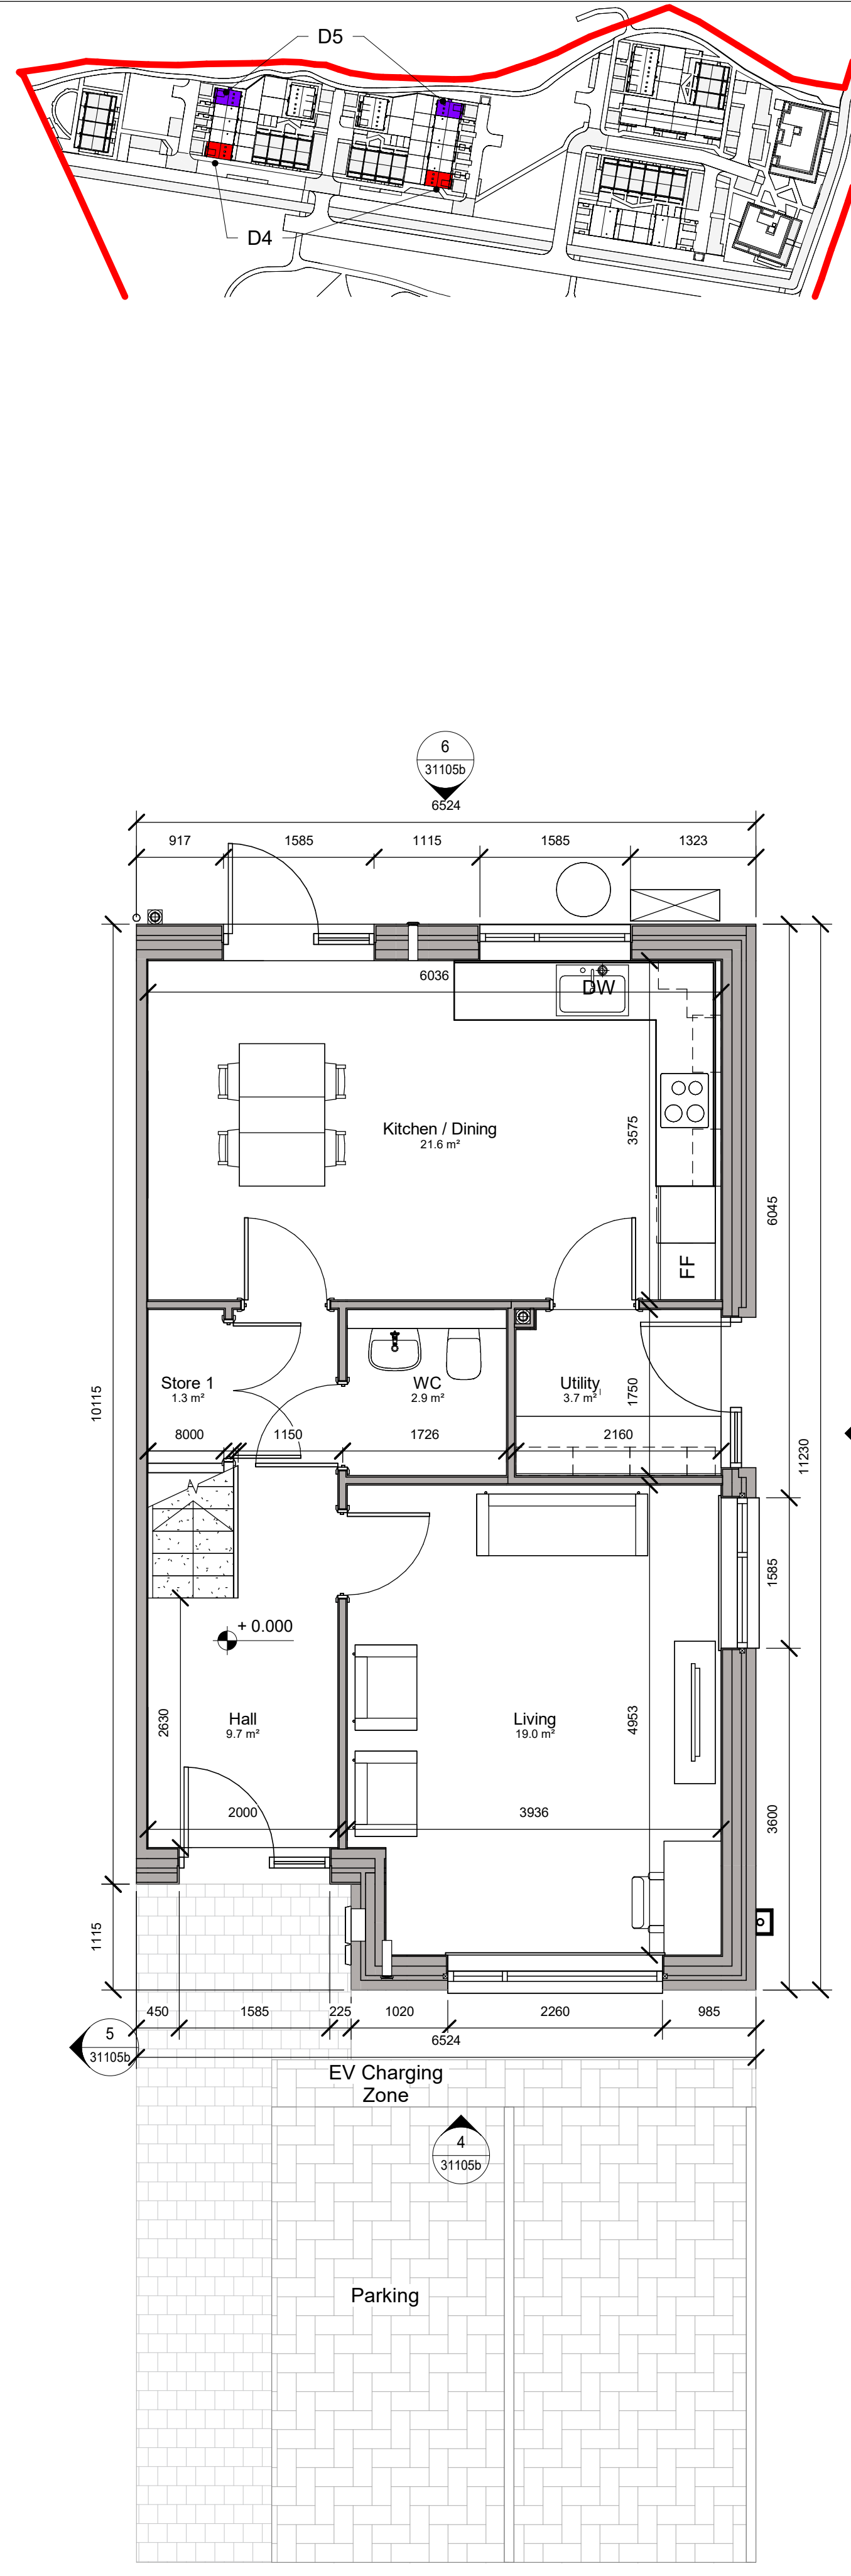

4 House Type D5 Ground Floor
1 : 50



Notes:
DO NOT SCALE FROM THIS DRAWING. USE FIGURED DIMENSIONS IN ALL CASES. VERIFY DIMENSIONS ON SITE AND REPORT ANY DISCREPANCIES TO THE ARCHITECTS IMMEDIATELY. THIS DRAWING IS TO BE READ IN CONJUNCTION WITH THE ARCHITECTS SPECIFICATION. © THIS DRAWING IS COPYRIGHT AND MAY ONLY BE REPRODUCED WITH THE ARCHITECTS PERMISSION.

Drawing Notes:

GIA - House Type D	
Level	Area
Second Floor	41.0 m²
Ground Floor	59.8 m²
First Floor	55.8 m²
156.6 m²	

NOT FOR CONSTRUCTION

Crawford
Architecture

The Building Block
Bridge Street, Sligo
F91 XYZN
T: +353 71 930 0090
E: john@crawfordarchitecture.ie

Project:
Forrest Road
Swords,
Co. Dublin

Client:
Golden Port Homes Limited

Drawing Title:
House Type D4 & 5 Plans

Job No 23039	Date 29/09/25	Scale@A1 As indicated
Status S2 - Suitable for Information	Drawn By: AG	Checked By: JC
Purpose 3.0 Planning	Revision	
Drawing Number 23039-CRA-DD-XX-DR-A-31104b	A	

A1 Landscape