



Site Extent - NTS

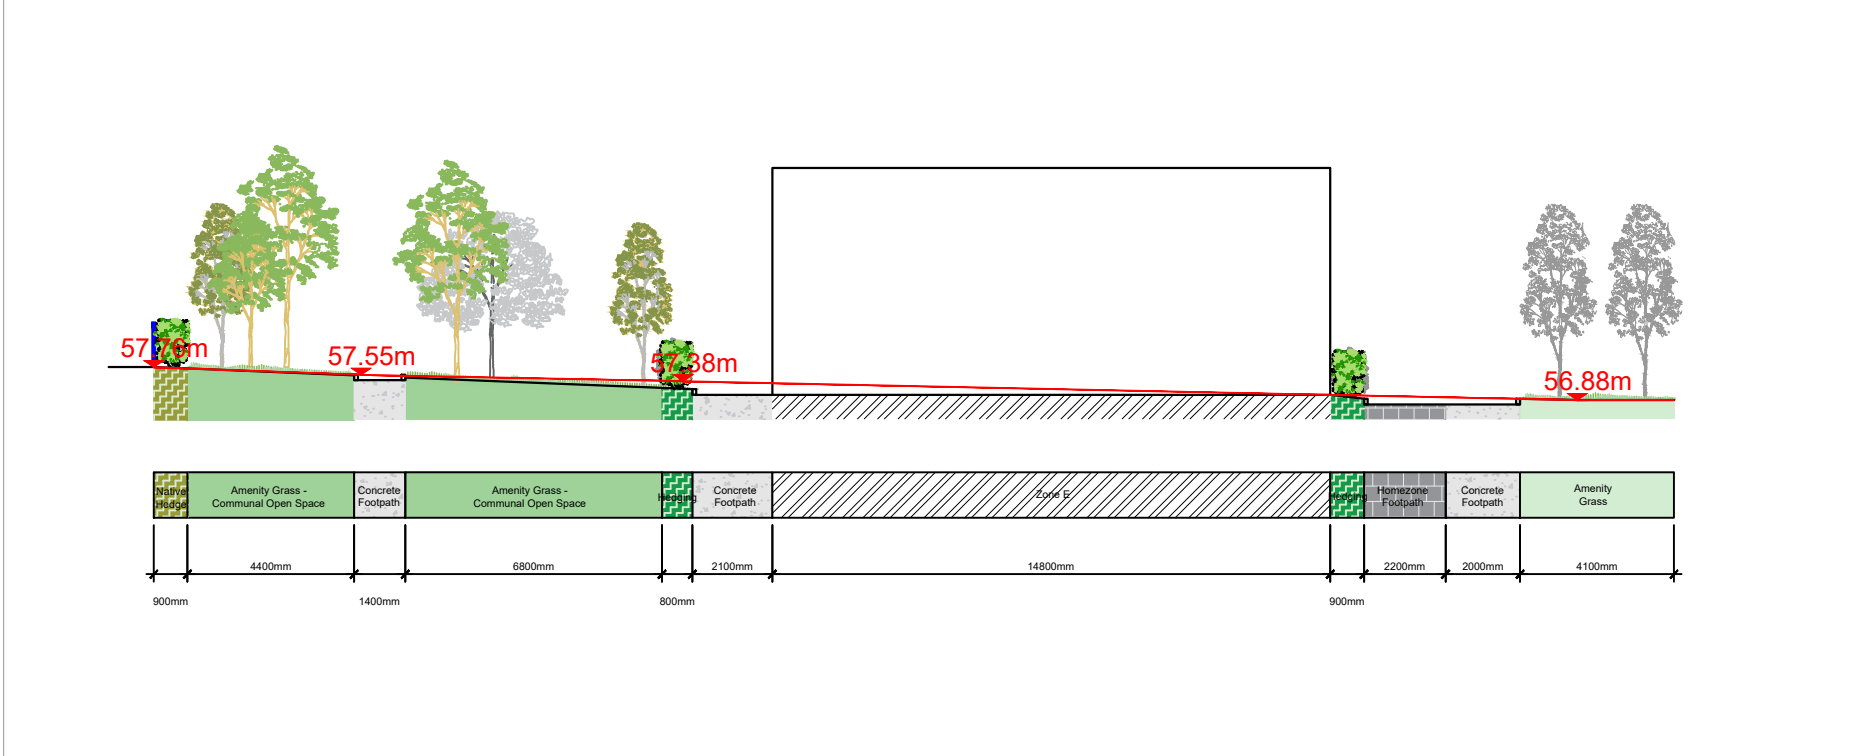


Landscape Section A-A - Scale 1:200




Landscape Section B-B - Scale 1:200

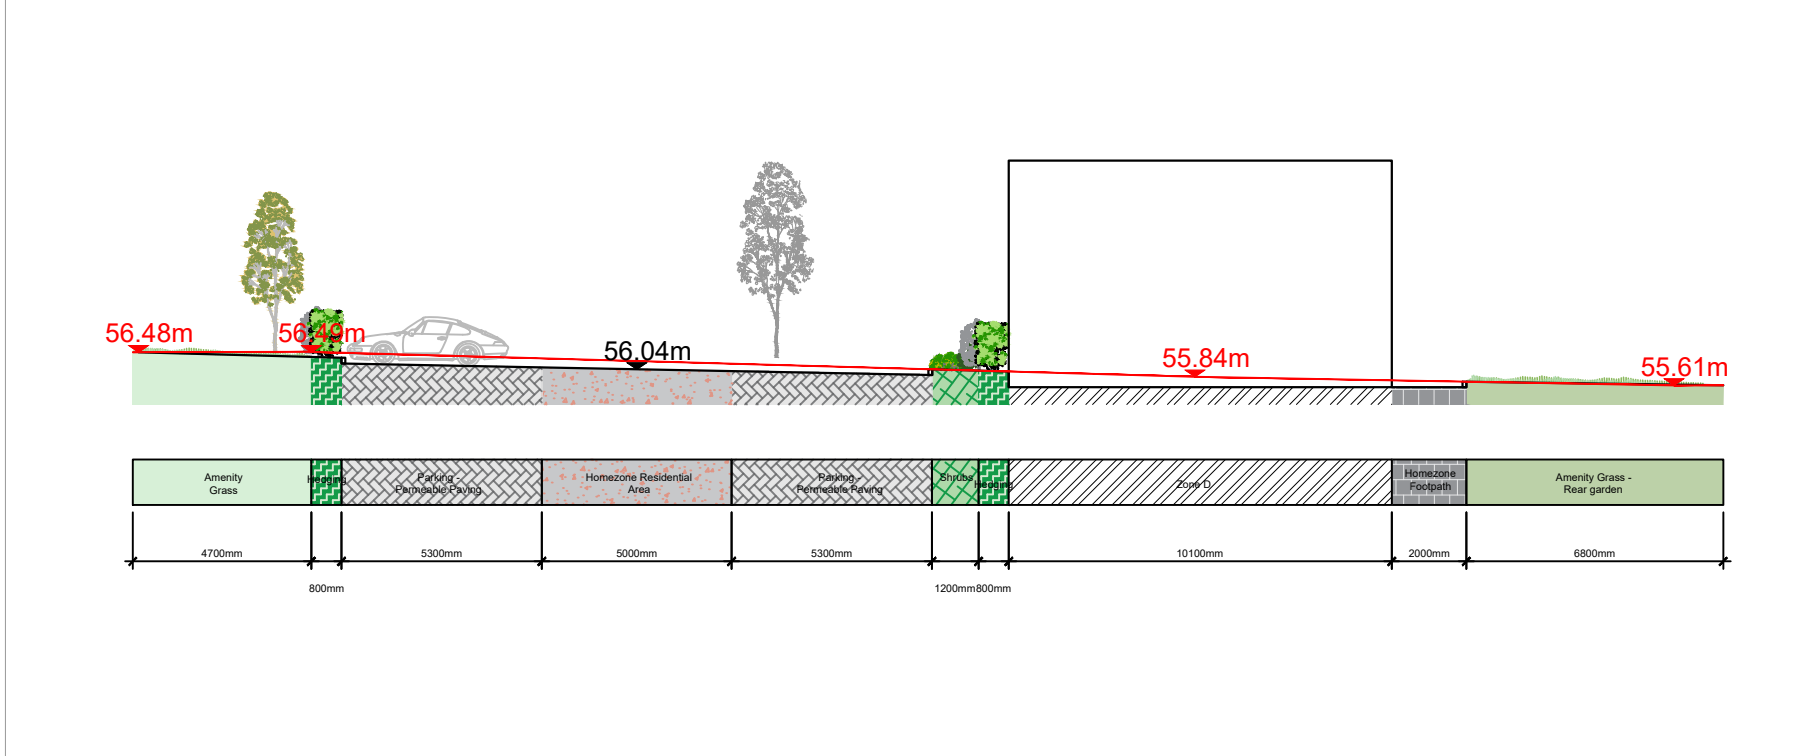


Landscape Section C-C - Scale 1:200

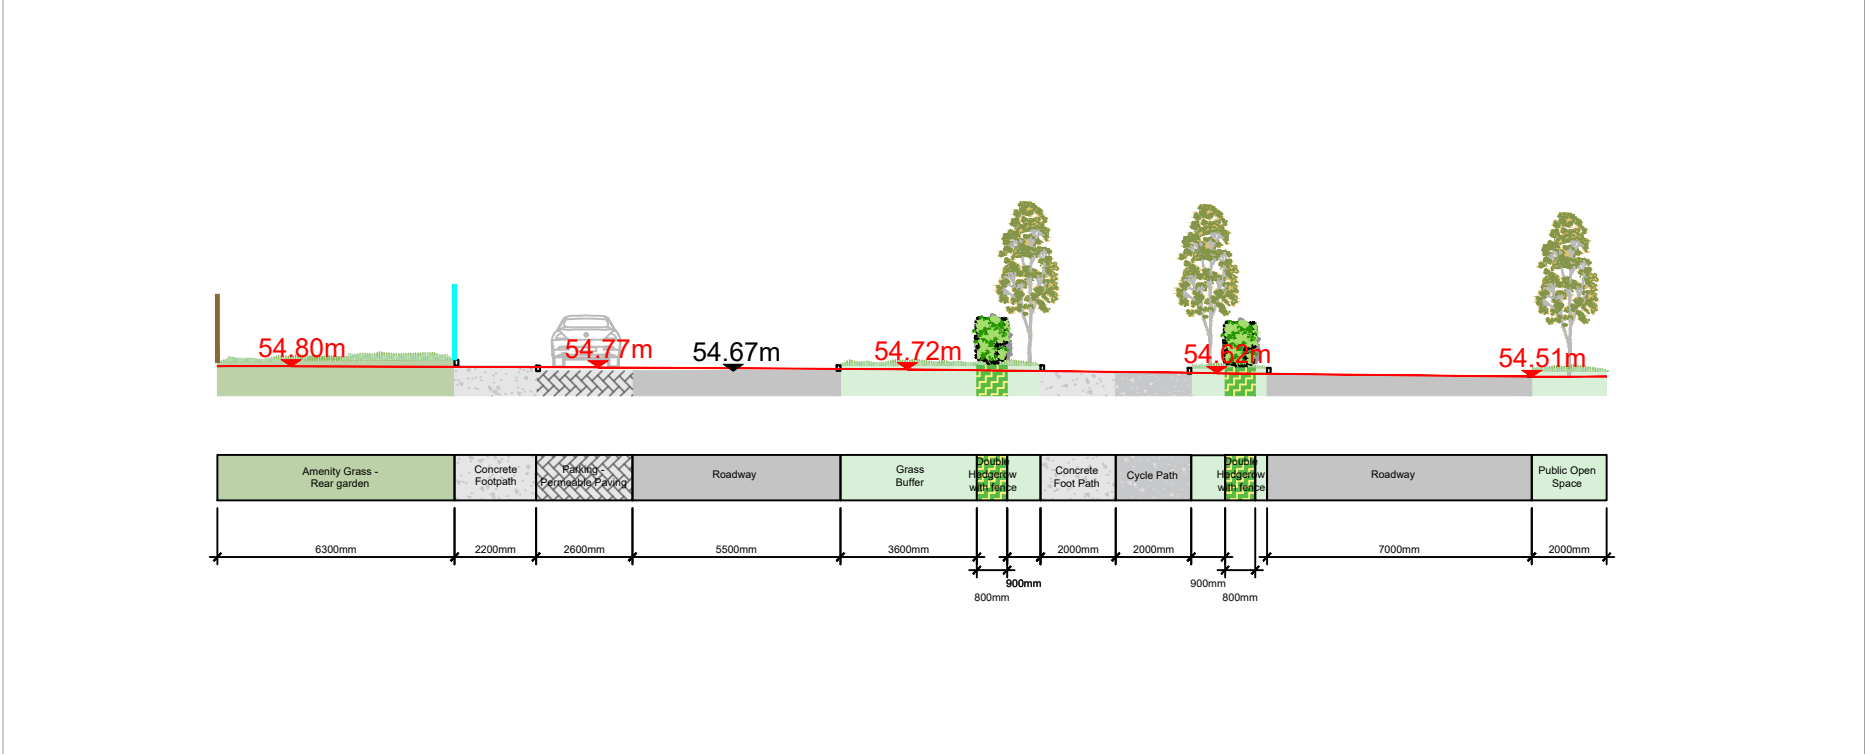


Landscape Section D-D - Scale 1:200

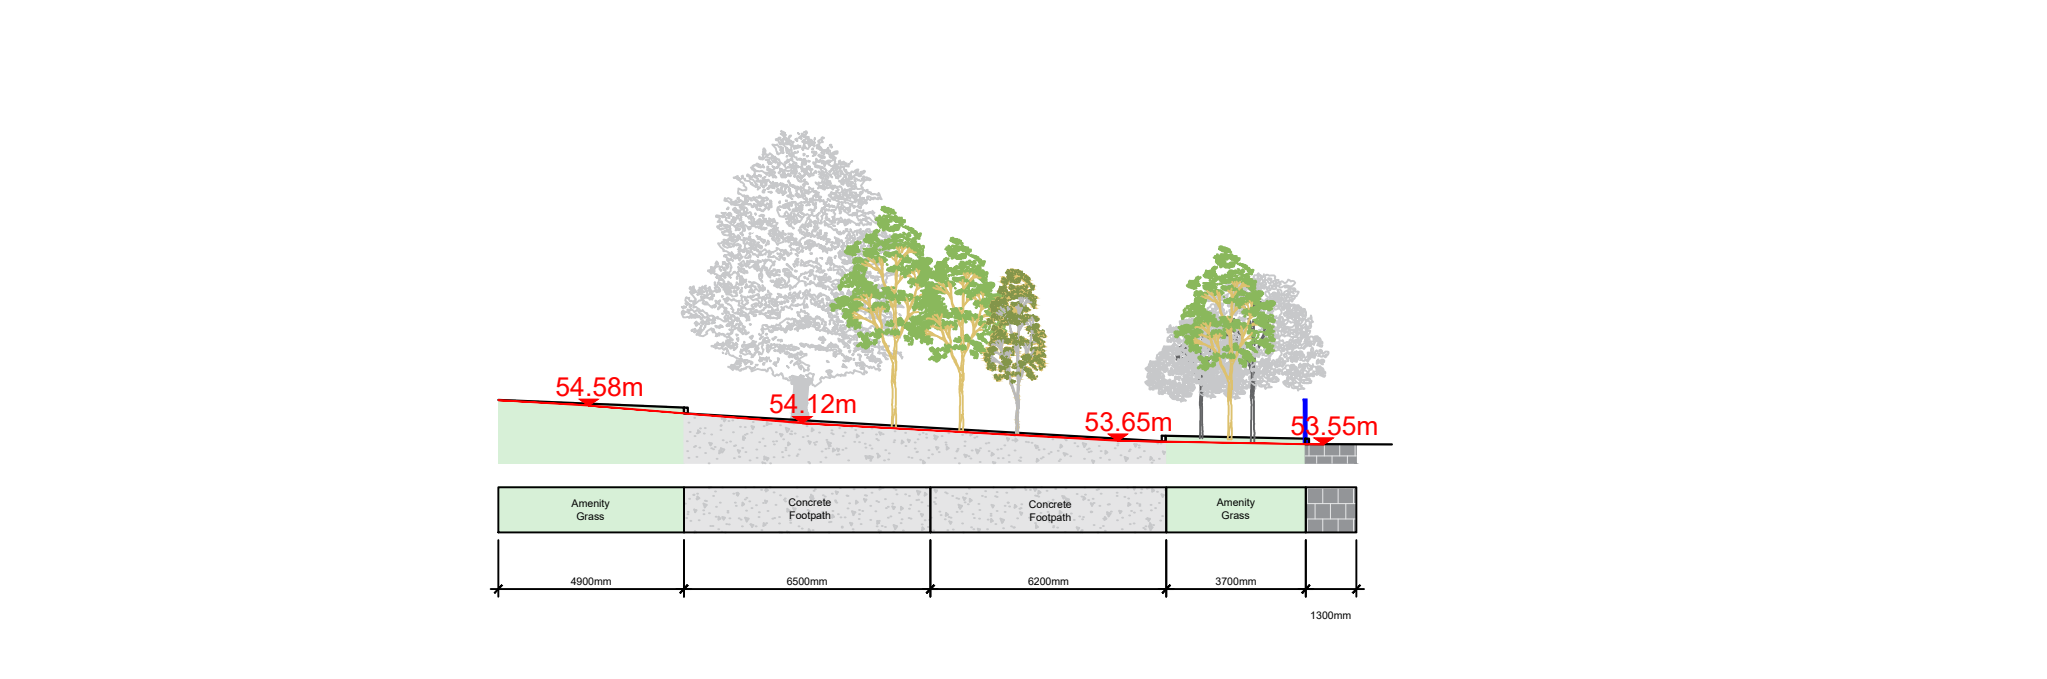


Landscape Section E-E - Scale 1:200

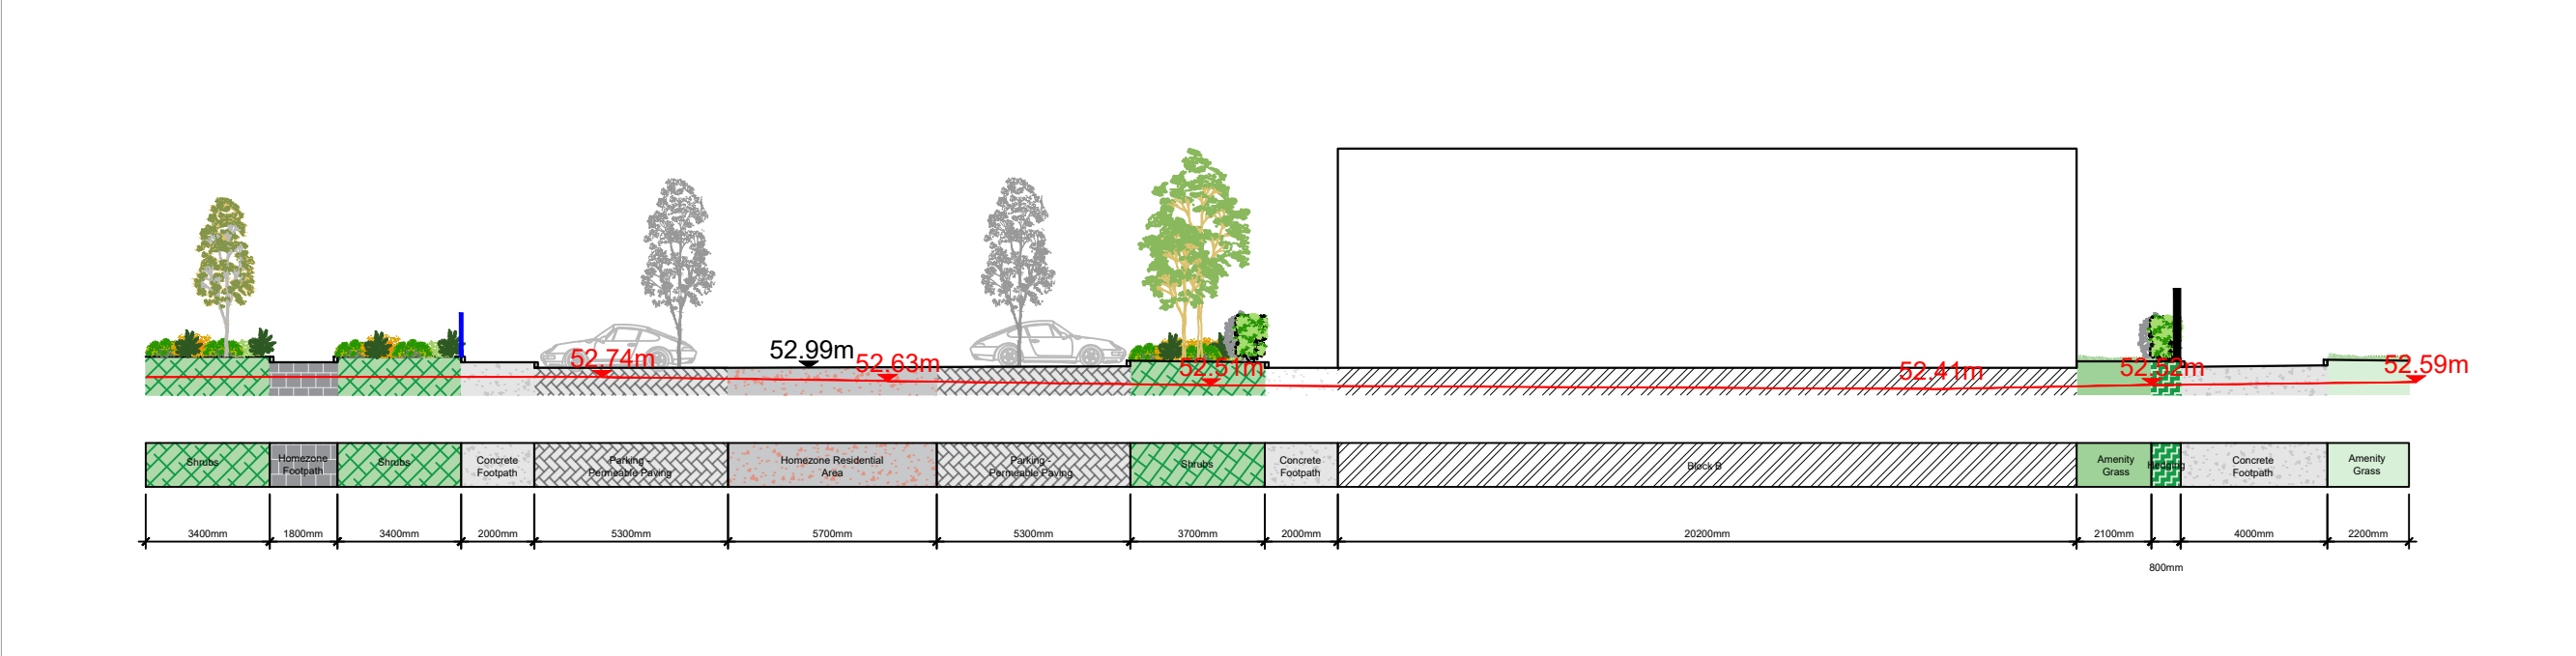

Landscape Section F-F - Scale 1:200

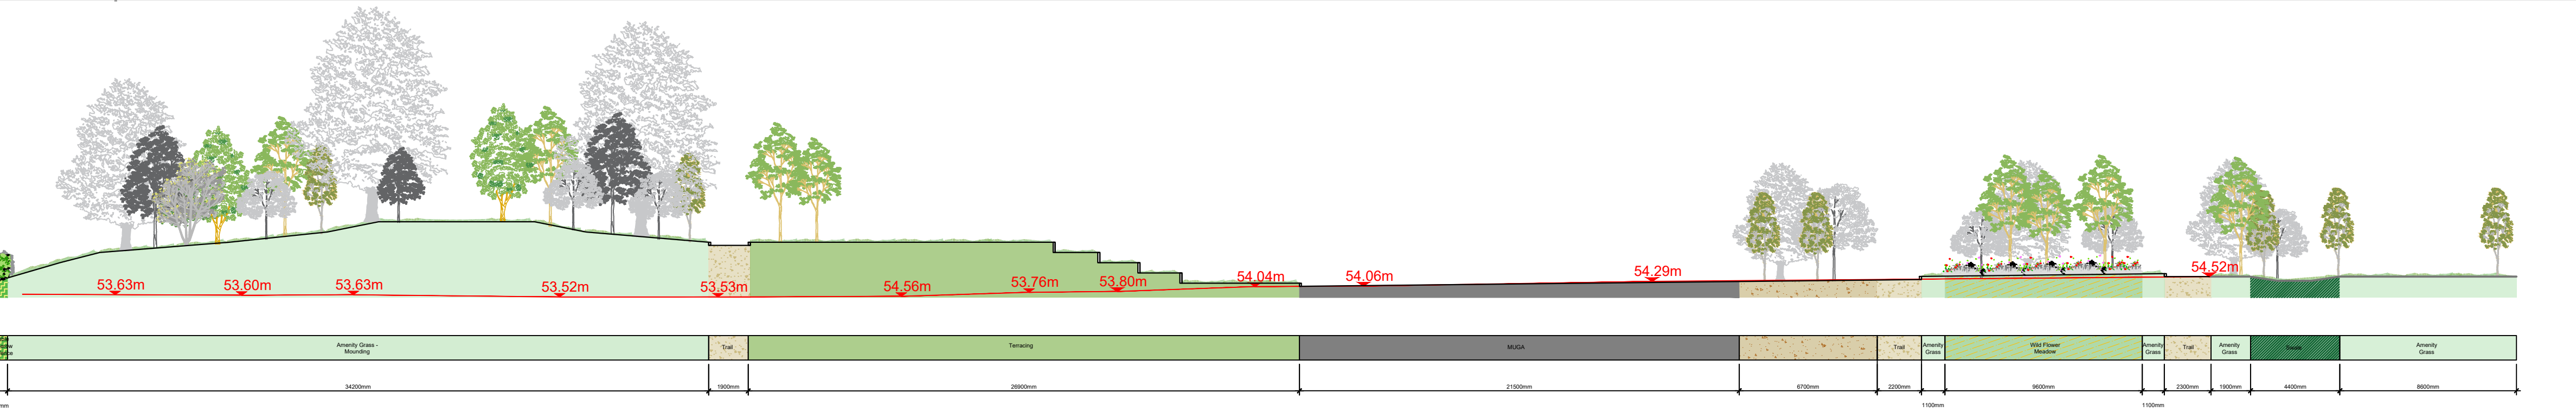

Landscape Section G-G - Scale 1:200

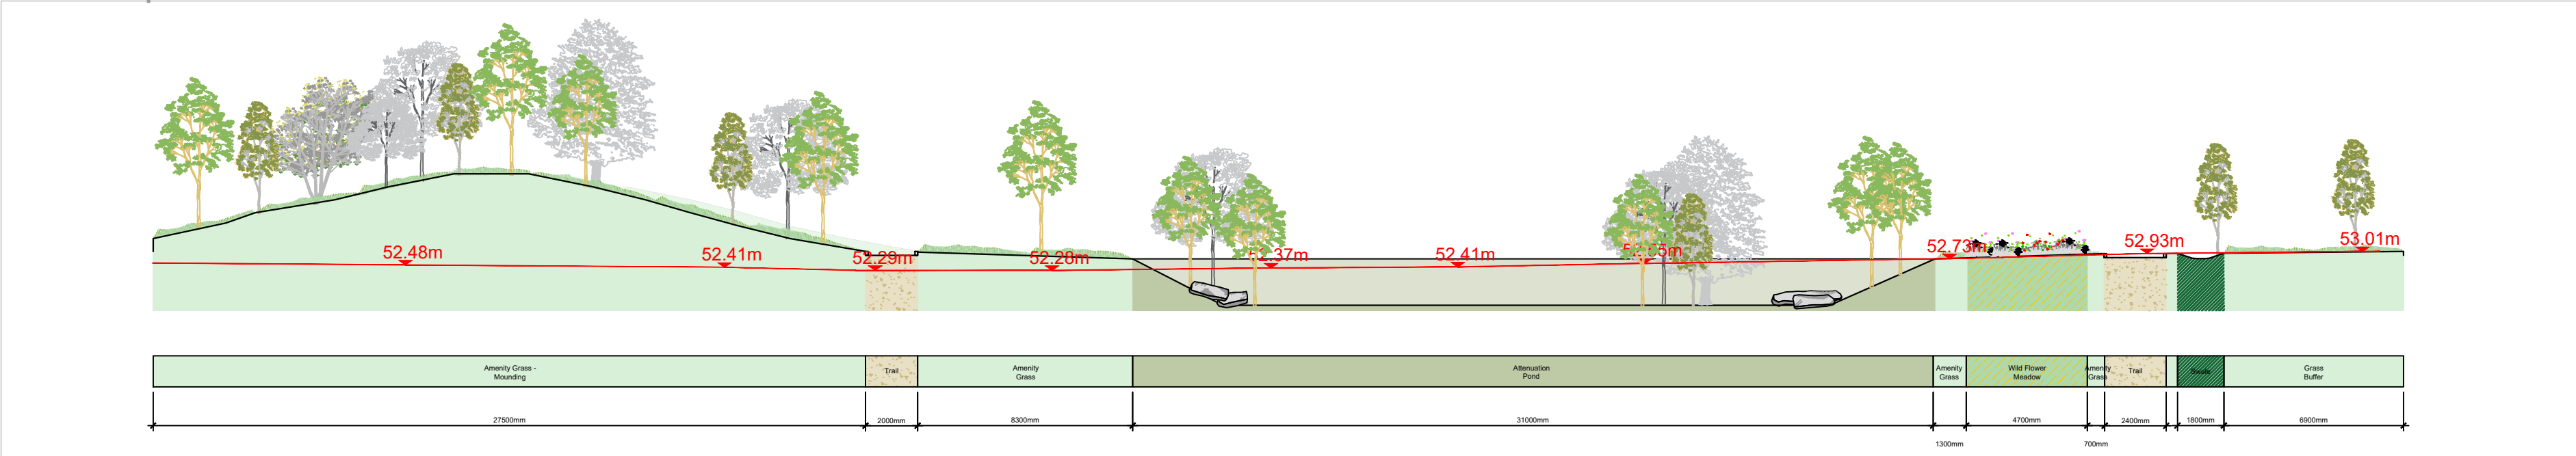

Existing Trees/Hedges
To be retained

SOFT LANDSCAPE
Proposed Tree Planting
Alnus glutinosa, Amelanchier grandiflora, Betula pendula, Carpinus betulus 'Fastigiata', Pinus sylvestris, Prunus avium 'Plena', Quercus robur, Salix alba, Sorbus aucuparia, Tilia cordata

Amenity Grass - Public Area
300mm min. Topsoil depth

Amenity Grass - Communal Open Space
300mm min. Topsoil depth


Amenity Grass - Rear garden
300mm min. Topsoil depth

Mounding
500mm min. per contour

M1 - Wild Flower Meadow - xxx sq.m
An appropriate dry meadow type with wildflowers for these areas would simulate NVC type MGS. Appropriate herbs for this type of meadow include:
Borage, Corn Poppy (Papaver Rhoeas), Cornflower (Centaurea Cyanus), Lesser Knapweed (Centaurea nigra), Musk Mallow (Malva Moschata), Ox Eye Daisy (Leucanthemum Vulgare), Red Campion (Silene dioica), Wild Red Clover, Ribwort Plantain (Plantago lanceolata), Salsed Burnet (Sanguisorba Minor), Self heal (Prunella vulgaris), White Campion (Silene Alba), Yarrow (Achillea Millefolium)

Common Area Mix
Shrub, Ground Cover & Perennial Planting
450mm topsoil depth
Species Name
Shrubs: *Cistus corbairiensis, Astelia 'Silver Spear', Prunus 'Luyken', Lavandula angustifolia*
Ground Cover: *Hedera helix 'Hibernica', Persicaria affinis, Bergenia cordifolia, Heleborus niger*
Perennial: *Agapanthus 'Blue Umbrella', Allium 'Purple sensation', Crocosmia 'lucifer', Kniphofia royal standard, Galium odoratum/Tulbaghia*

Proposed Swale

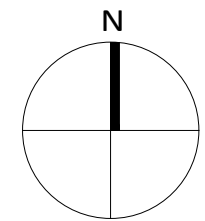

Project Title: Residential Development at Forest Road, Swords, Co. Dublin					Client: Golden Port Homes Limited	Dwg No. 05
					Drawing Title: Landscape Sections	Scale 1:500
					Job No. 1875	Date 17/01/2025
O	10/06/2025	MSC	RMD	Planning - Landscape Plan	Ronan MacDiarmada + Associates Ltd. Landscape Architects and Consultants. Gort Na Si, Main Street, Newcastle, Co. Dublin. D22A314 tel: +353 1 412 4476 e-mail: info@rmda.ie	
N	29/05/2025	MSC	RMD	Planning - Landscape Plan		
M	28/05/2025	MSC	RMD	Planning - Landscape Plan		
L	27/05/2025	MSC	RMD	Planning - Landscape Plan		
K	26/05/2025	MSC	RMD	Planning - Landscape Plan		
J	09/05/2025	MSC	RMD	Planning - Landscape Plan		
I	07/05/2025	MSC	RMD	Planning - Landscape Plan		
REV	DATE	BY	CHECKED	DESCRIPTION	This Drawing is Copyright ©	