


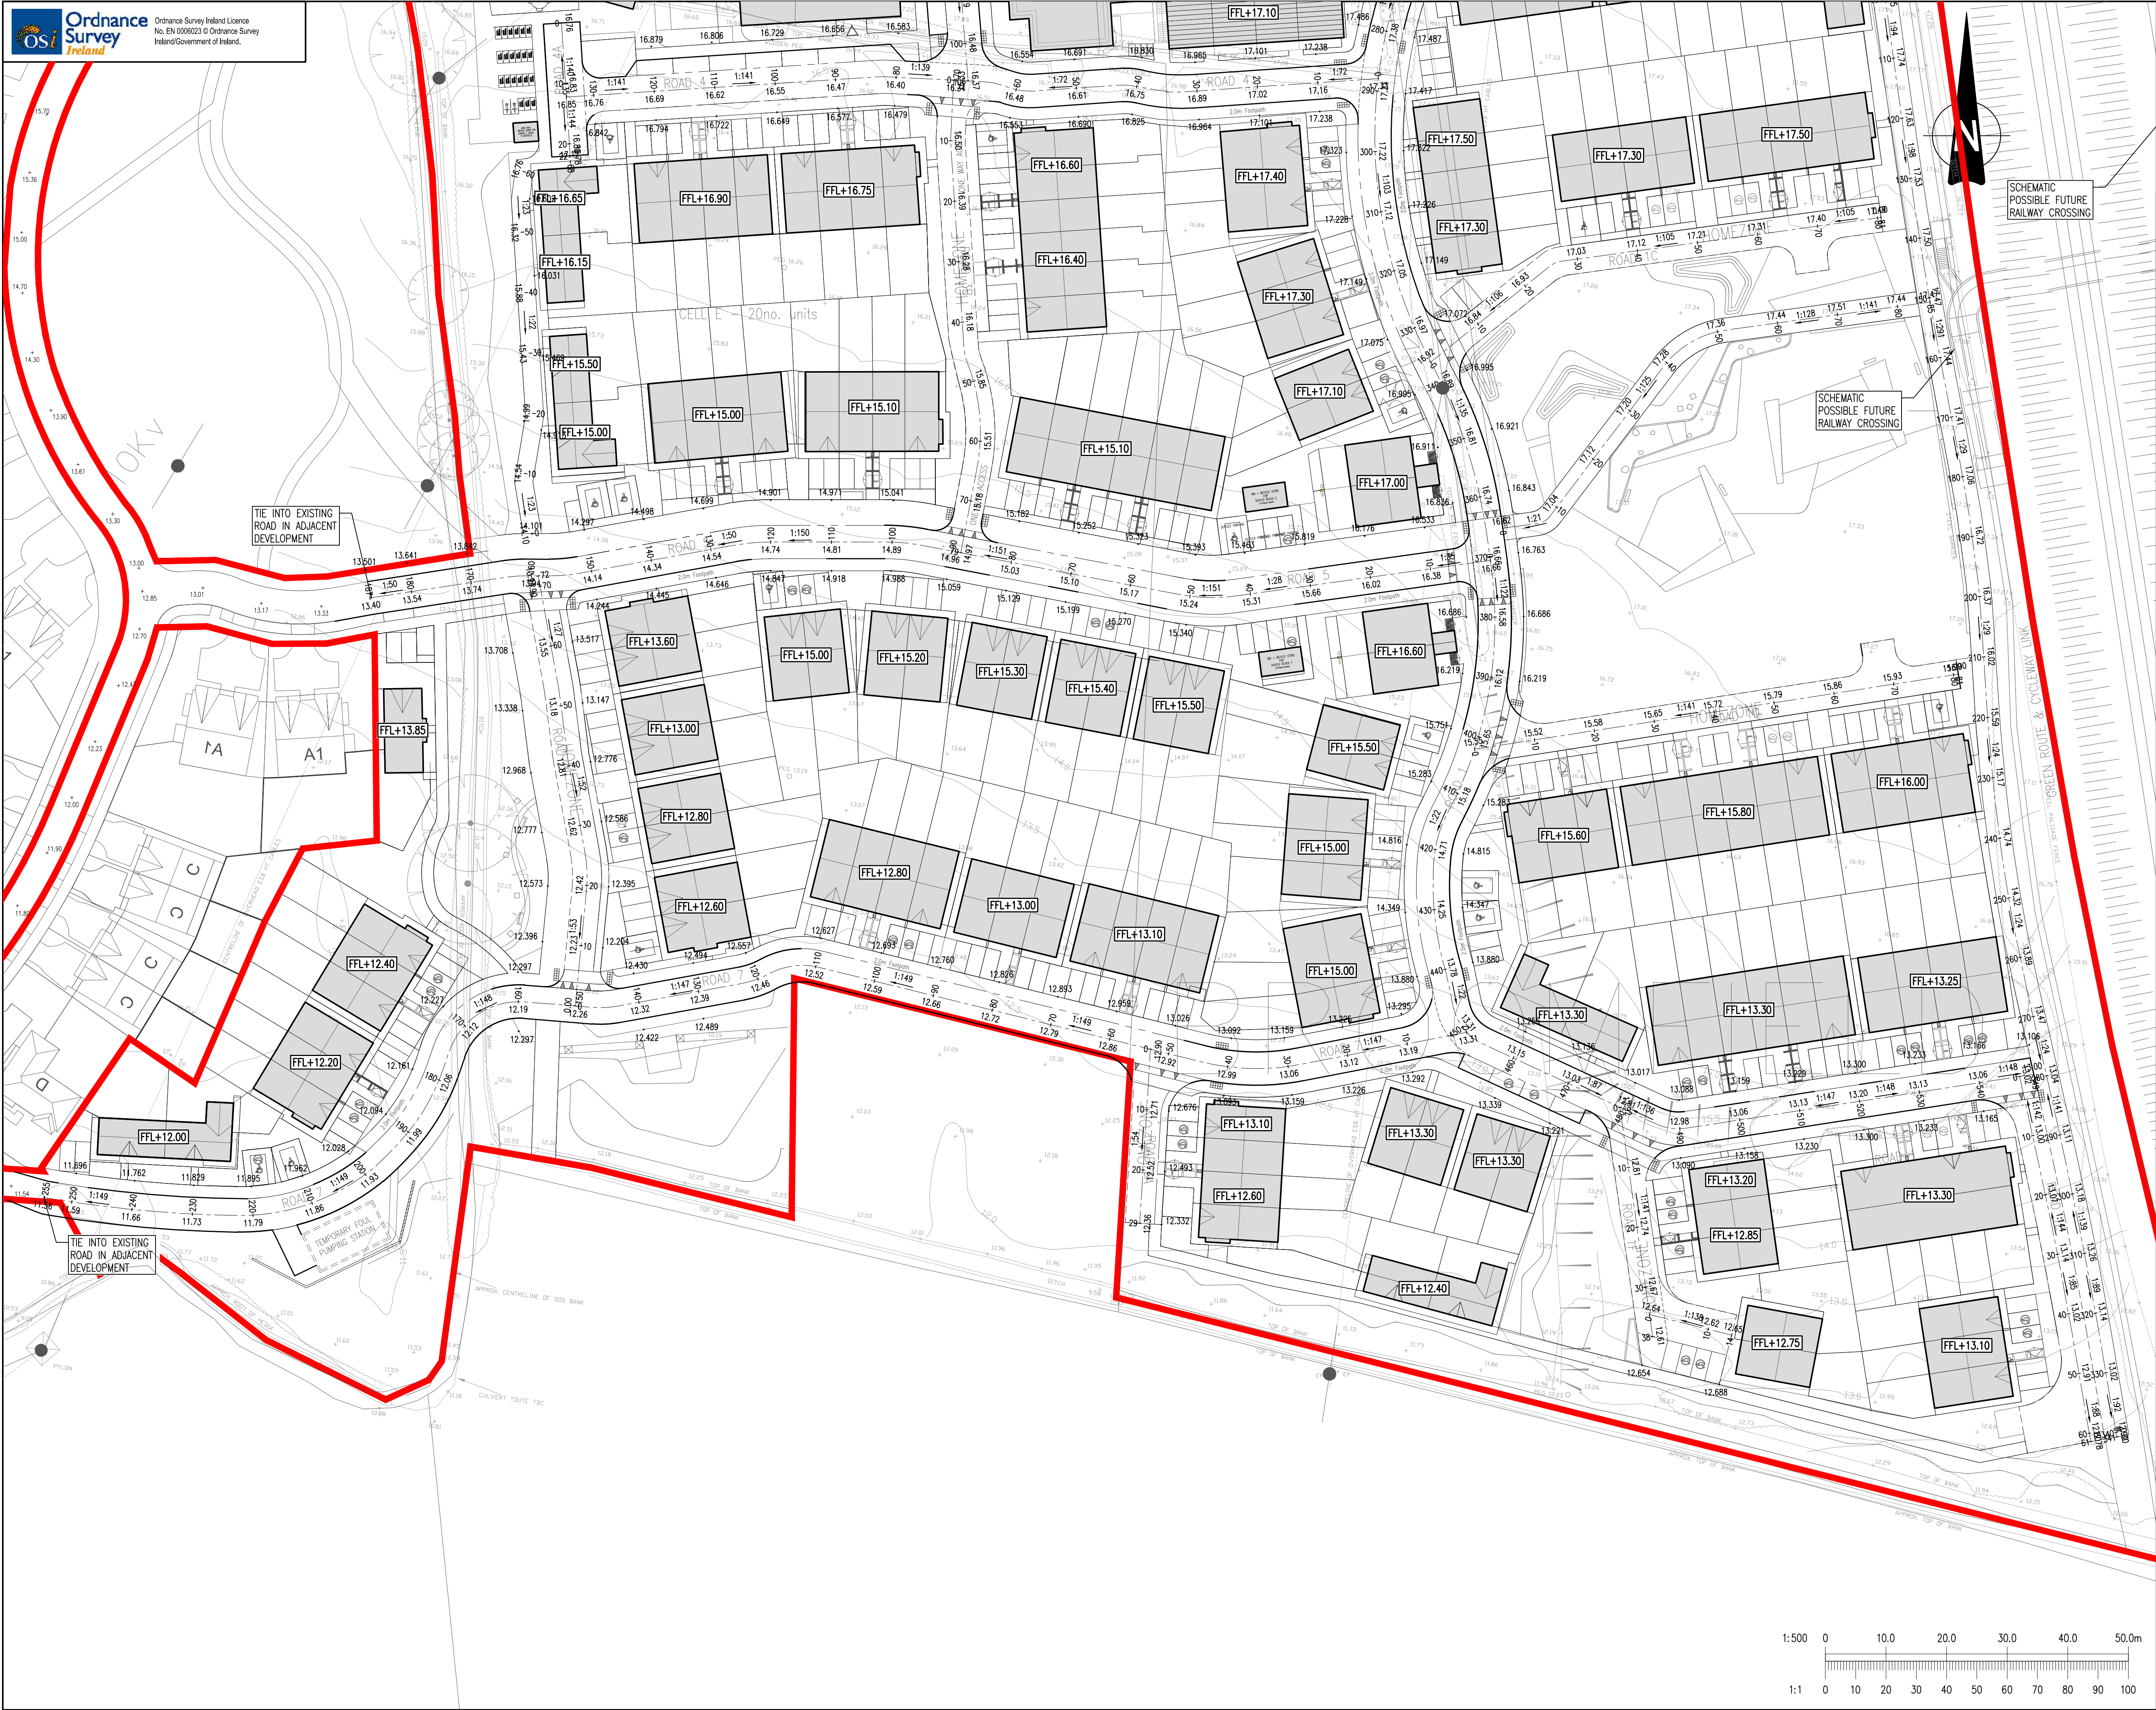

This drawing should not be scaled. Dimensions to be verified on site.
Any discrepancies should be referred to the Engineer prior to work being put in hand.
This drawing is the property of Waterman Moylan Consulting Engineers Limited and is
issued on the condition that it is not copied, reproduced, retained or disclosed to any unauthorized person, either
wholly or in part without the consent in writing of
Waterman Moylan Consulting Engineers Limited
Block S East Point Business Park, Dublin D03 H3F4 Ireland t +353 1 664 8900

NOTES:

- DO NOT SCALE. USE FIGURED DIMENSIONS ONLY.
- THIS DRAWING IS TO BE READ IN CONJUNCTION WITH ALL OTHER RELEVANT ARCHITECTURAL AND ENGINEERING DRAWINGS.

LEGEND

— PROPOSED PLANNING APPLICATION BOUNDARY

— PROPOSED ROAD CHAINAGE

56.52 PROPOSED ROAD LEVEL

FFL PROPOSED FINISHED FLOOR LEVEL

Rev	Date	Description	By	CHK

Amendments

Project

**BROOMFIELD, BACK ROAD, MALAHIDE
NORTHERN LANDS**

Title

**ROAD LAYOUT & LEVELS
SHEET 2 OF 2**

Client

BIRCHWELL DEVELOPMENTS LTD

waterman moylan

BLOCK S, EASTPOINT BUSINESS PARK, ALFIE BYRNE ROAD,
DUBLIN D03 H3F4 IRELAND, Tel: (01) 664 8900
Email: info@waterman-moylan.ie www.waterman-moylan.ie

Status

FOR PLANNING

Designed By	Approved	Waterman Ref
PJD	MD	18-091

Drawn By	Date	Scales @ A1
PJD	NOV 2024	1:500

Project	Originator	Volume	Level	Type	Role	Number	Revision
BNL -WMC-ZZ-00 -DR-C-P3111							

