


NOTES

1. THIS DRAWING IS TO BE READ IN CONJUNCTION WITH ALL ENGINEERS & ARCHITECTS' DRAWINGS FIGURED DIMENSIONS ONLY (NOT SCALING) TO BE USED. WHERE A CONFLICT OF INFORMATION EXISTS OR IF IN ANY DOUBT - 'ASK'.
2. CONSULTANTS TO BE INFORMED IMMEDIATELY OF ANY DISCREPANCIES BEFORE WORK PROCEEDS.

LEGEND


--- SITE BOUNDARY

VEHICLE PROFILE

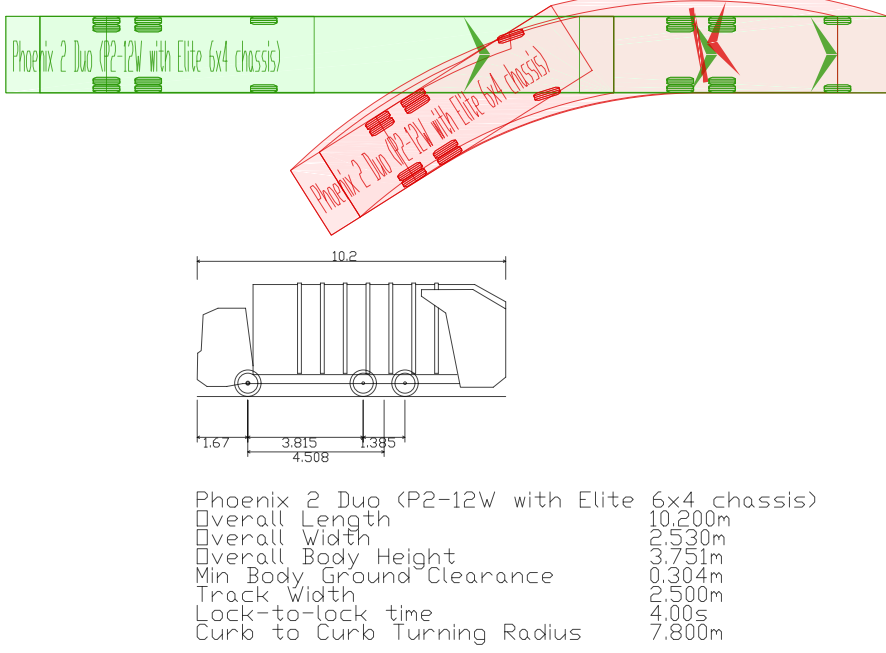

REFUSE TRUCK ONLY NEEDS TO REACH 'REFUSE/BIN STAGING AREA'

SHOWN TO EXTEND UP ROAD FOR COMPLETENESS AND TO REPRESENT OTHER LARGER VEHICLES.

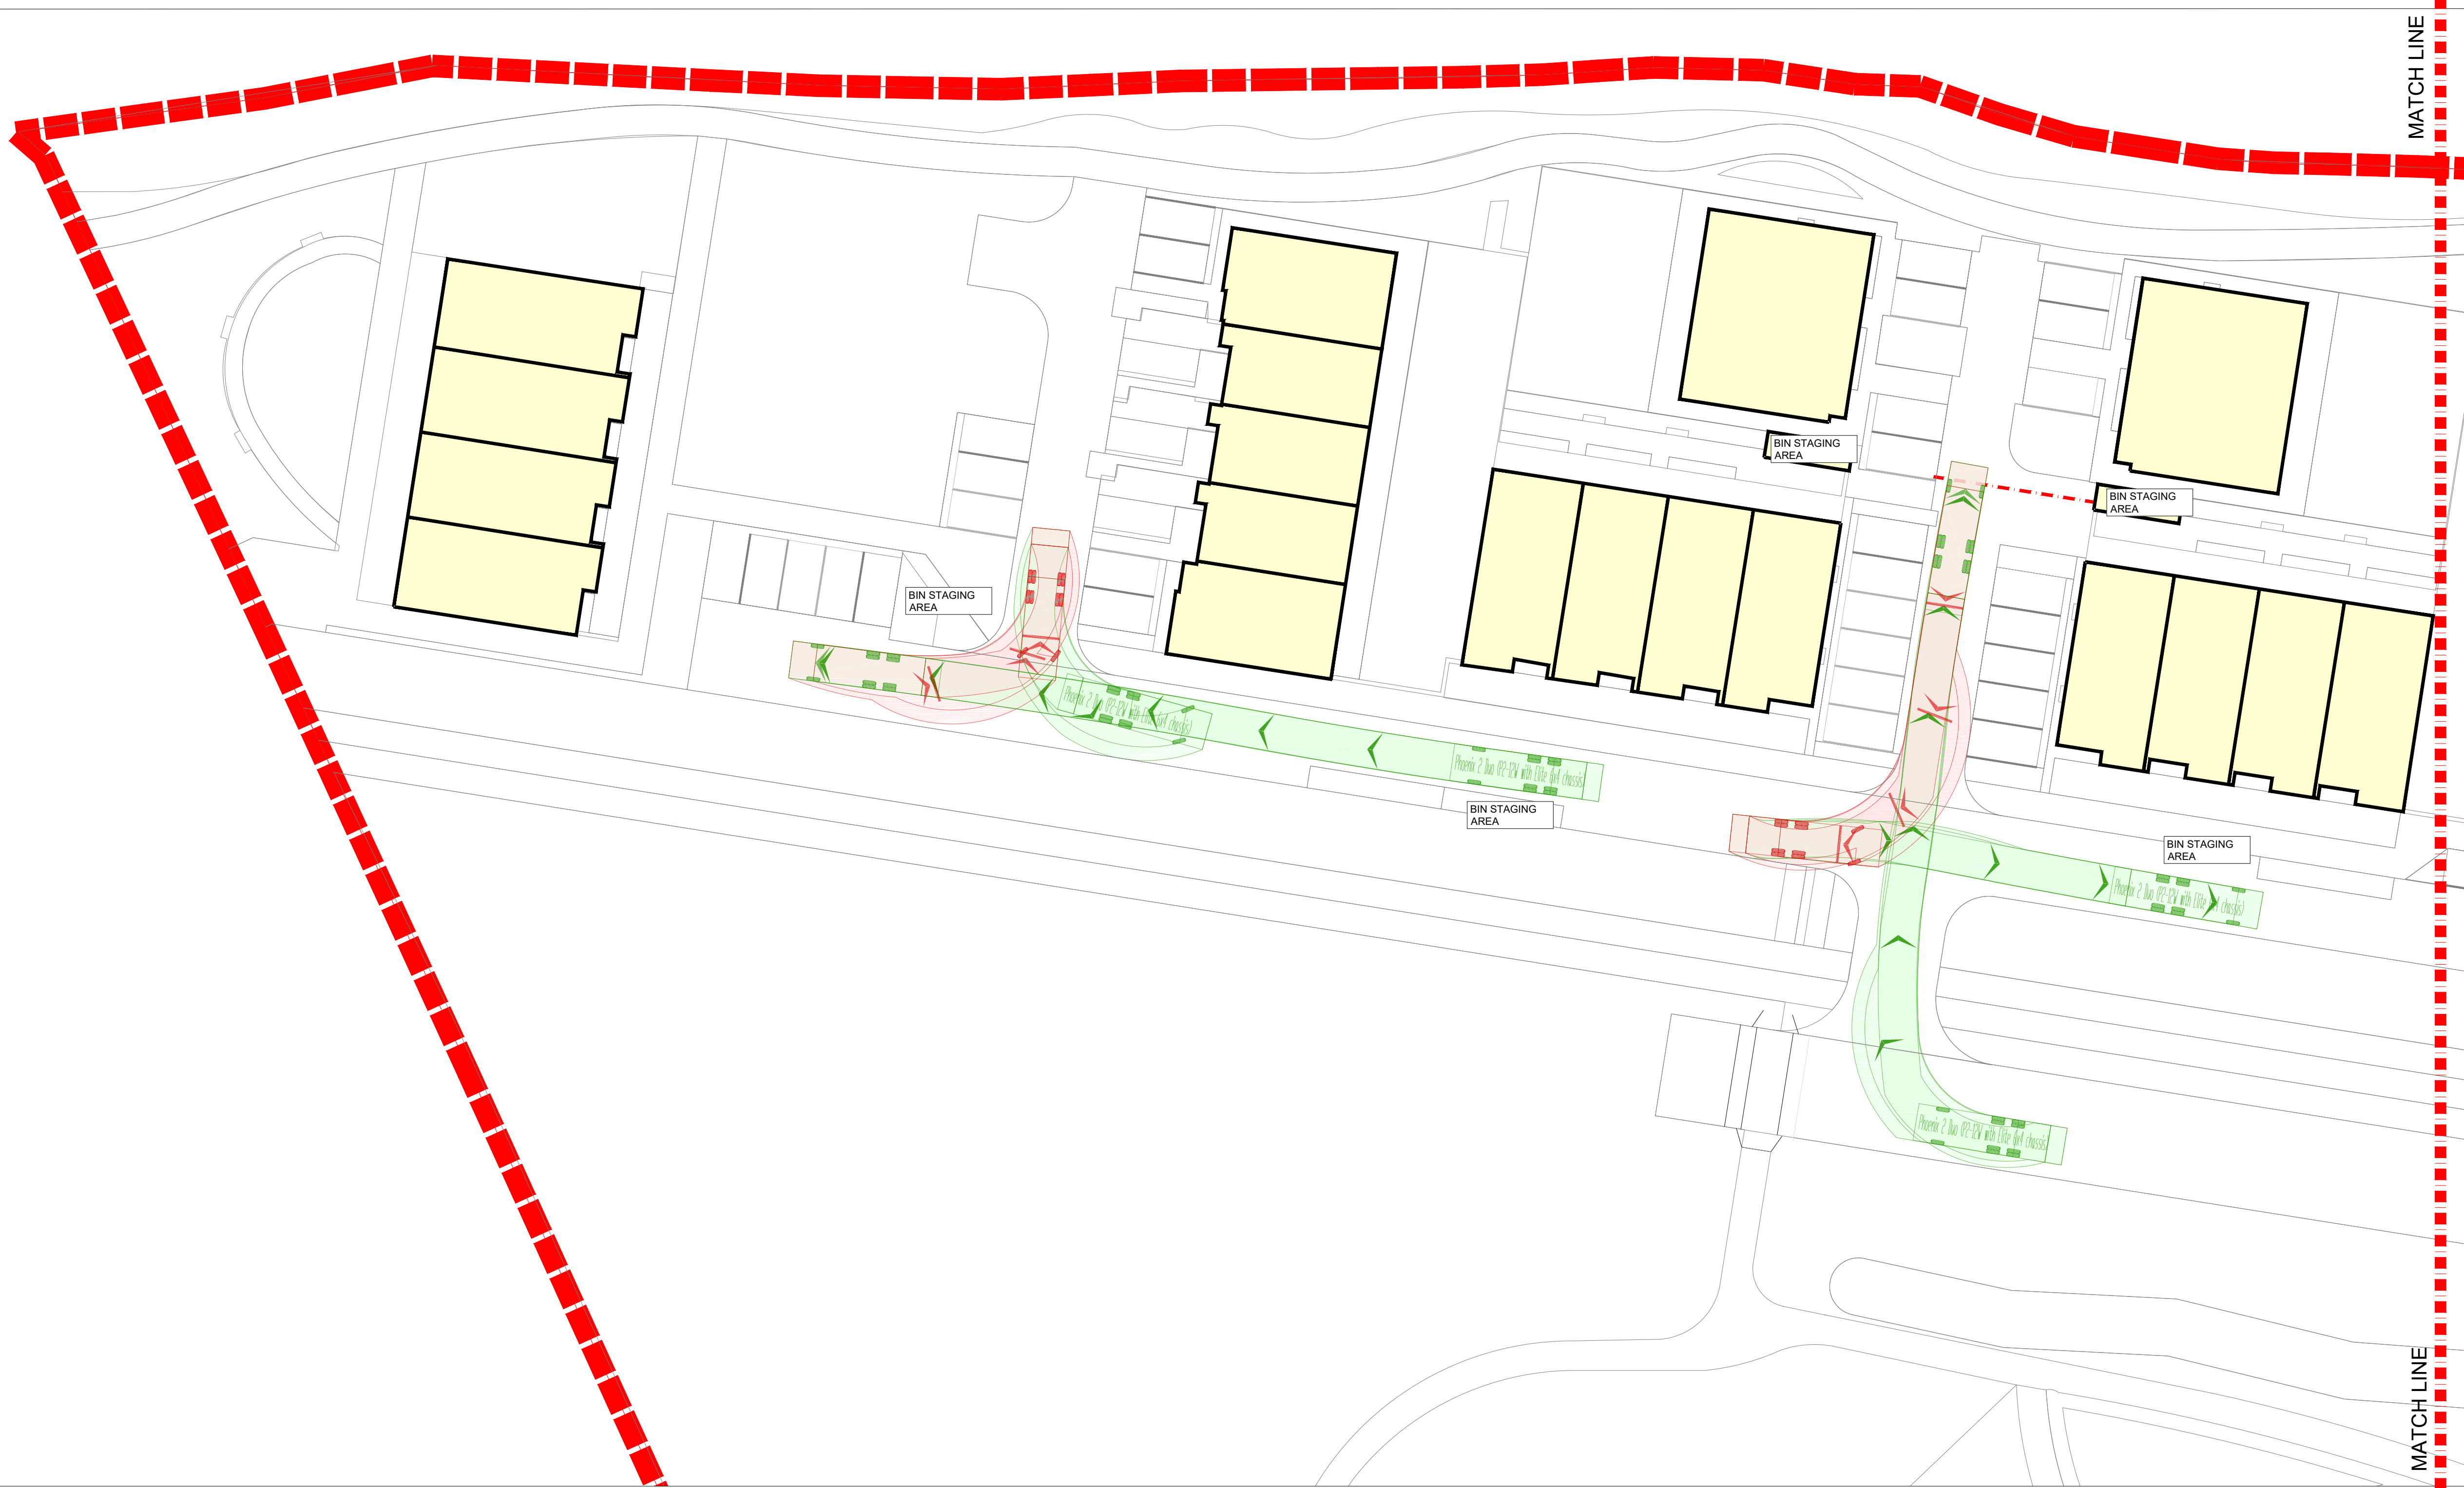

AUTOTURN ANALYSIS REFUSE VEHICLE - SHEET 1

SCALE @ A1: 1:250
SCALE @ A3: 1:500

PL2	16.05.25	ISSUED FOR PLANNING	MA
PL1	22.07.24	ISSUED FOR PLANNING	MA
ISSUE	DATE	DESCRIPTION	BY

Project Engineer: BO Project Director: CK

BM STAGE

PLANNING

BM
Dublin Office:
Sandwith House, 52-54 Lower Sandwith Street, Dublin 2, Ireland.
Tel: (01) 677 3200 Fax: (01) 677 3164
London Office:
5th Floor, Mill House, 8 Mill Street, London SE1 2BA, United Kingdom
Tel: (0044) 20 3750 3530
Consulting Engineers, Civil, Structural, Project Management. E-mail: bmce@bmce.ie Web: www.bmce.ie



CLIENT
GOLDEN PORT HOMES LIMITED

PROJECT TITLE
FOREST LITTLE ROAD
GOLDENPORT

BM PROJECT No.
24.183

MODEL	REFERENCE	SUITABILITY	REVISION
-------	-----------	-------------	----------

DRAWING TITLE
AUTOTURN ANALYSIS
REFUSE VEHICLE

DWG	DRAWING REFERENCE FR-BMCE-ZZ-ZZ-DR-C-11410	STATUS PL2	REVISION
-----	---	---------------	----------