


Landscape Master Plan - NTS




Typical Muga Fence Detail - Scale 1:20

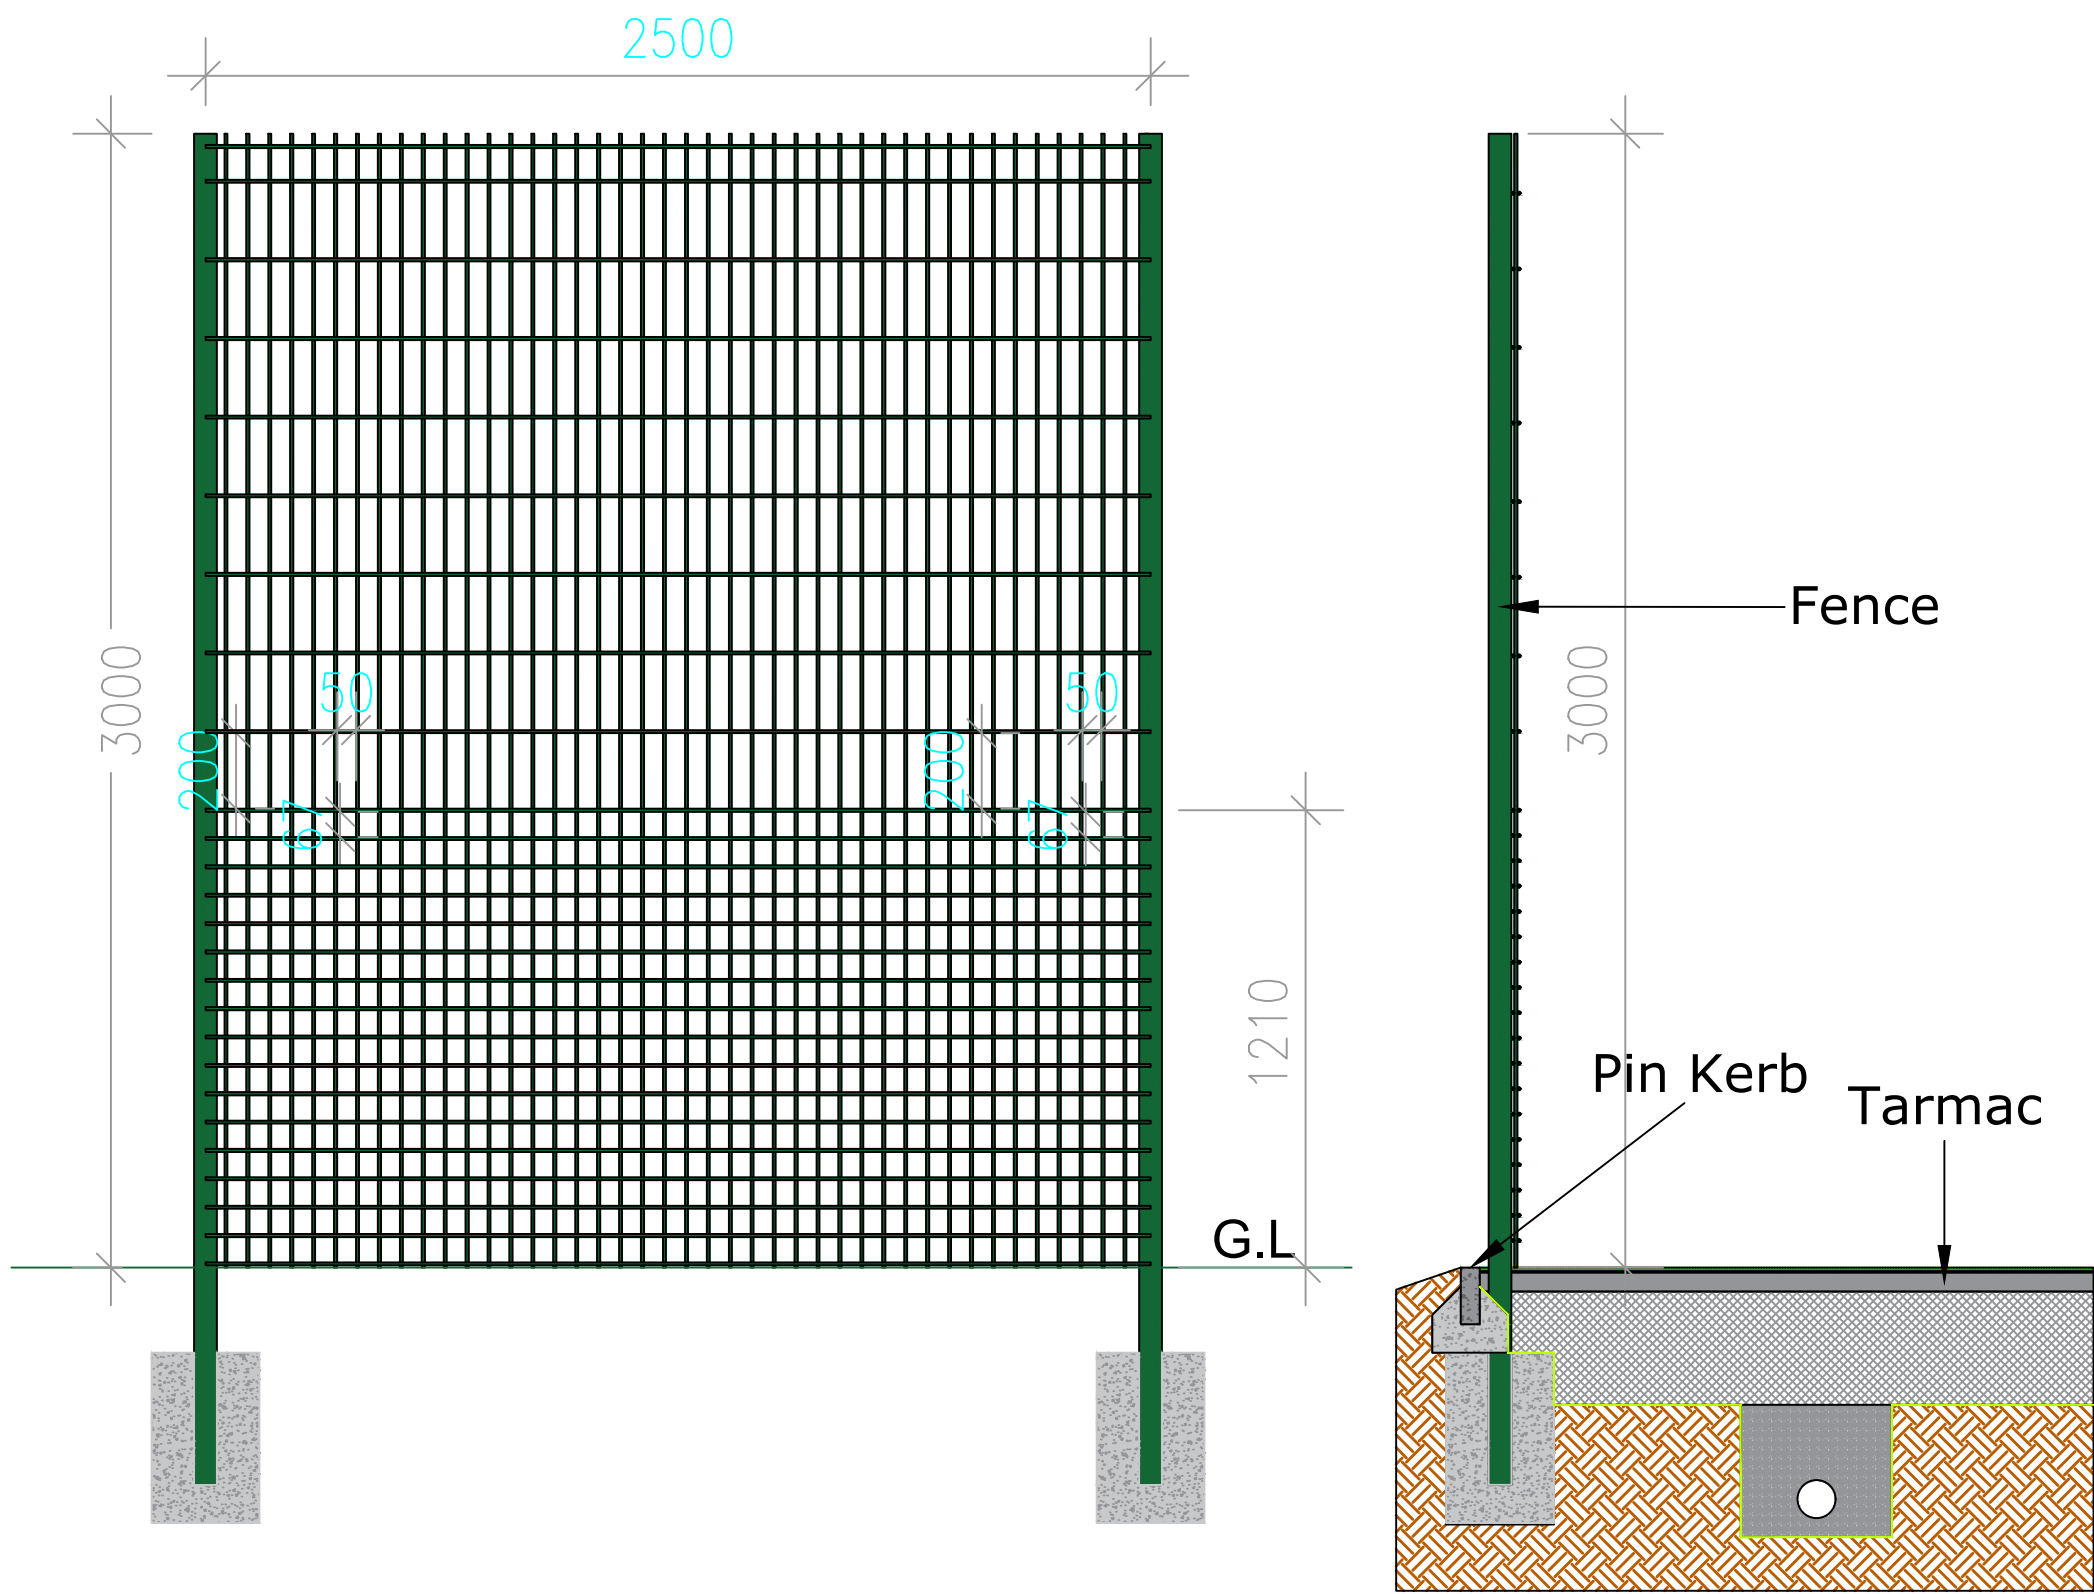

System Fence (Green)
Post: 60x60mm RHS at 2.5m centres, panel fixed to posts with 25 x 25mm slotted clamp bar using NK M8 tamper- resistant bolt and threaded nutserts.
Mesh Aperture: 200 x 50mm, 67 x 50mm.
Wire Diameter: 6mm horizontal, 5mm vertical.
or similar approved

Please Note: HAGS SMP equipment must be maintained in accordance with HAGS SMP maintenance and inspection schedules. A fully detailed specification schedule is available from their technical team.

Area D - Scale 1:100

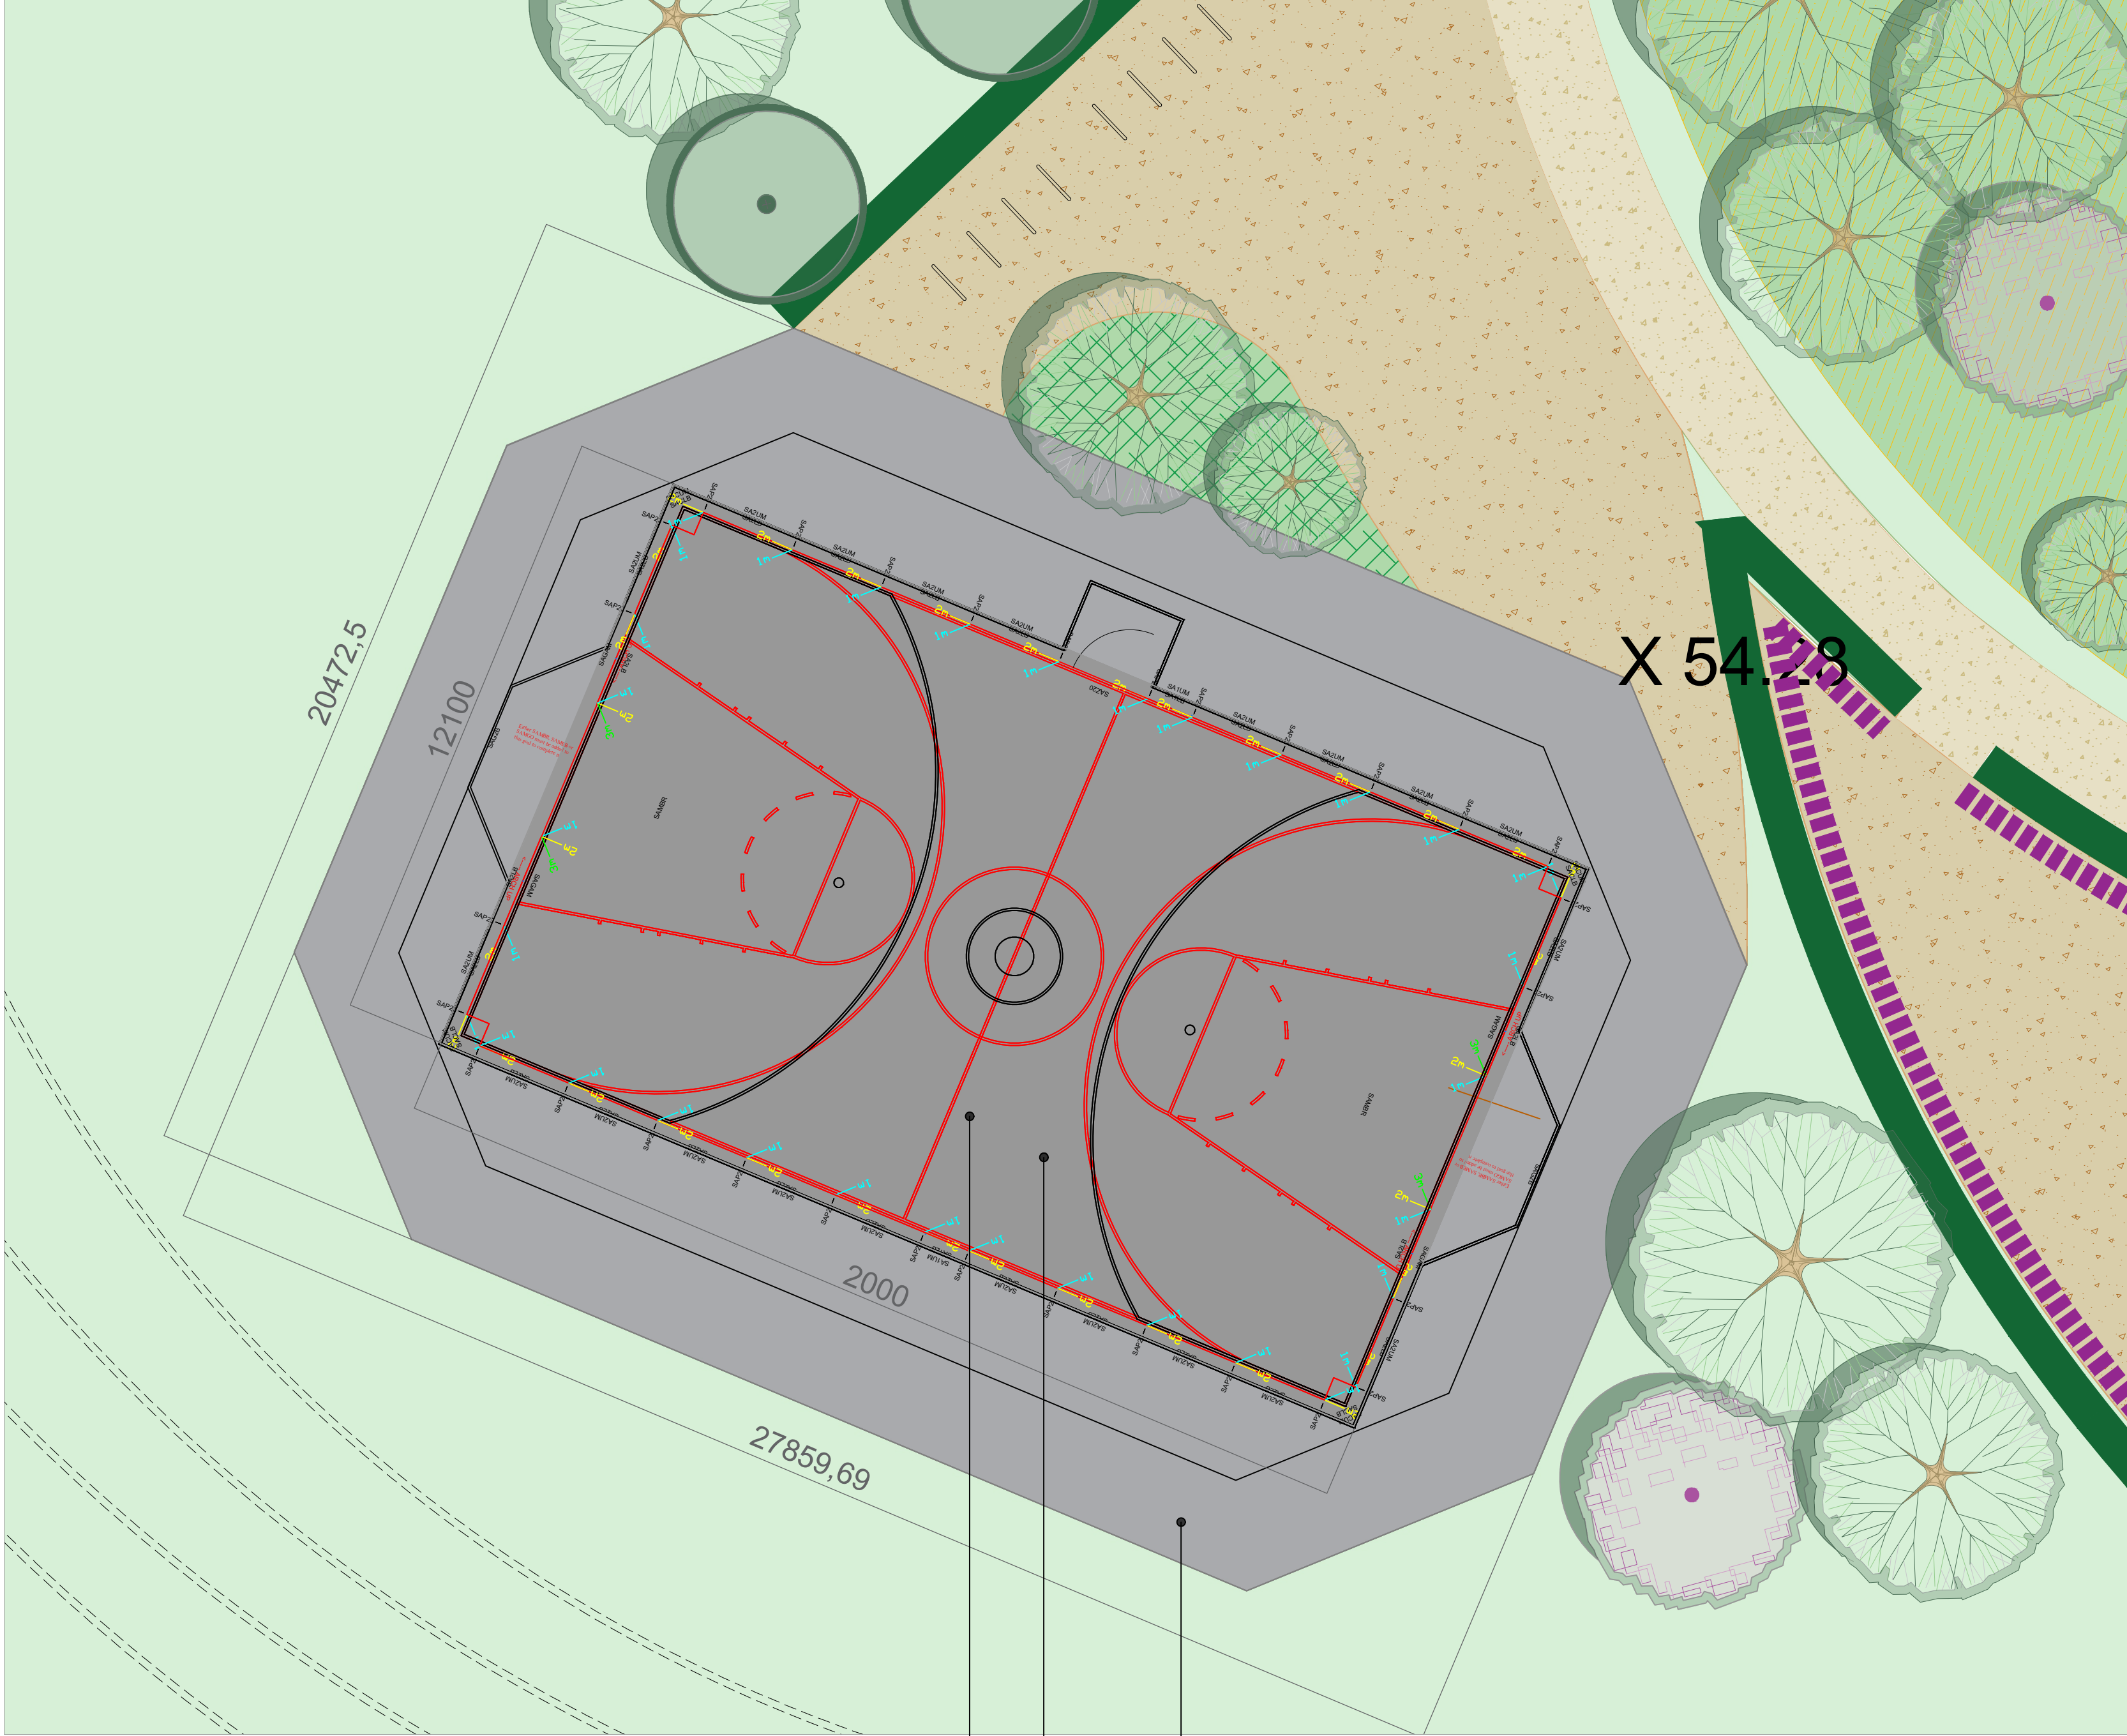


Muga: Hags - Arena Chicago (20 x 12M)
Overall Dim 24360mm x 12100mm
With Tarmac Surface or Similar Approved
To be surrounded by a Tarmac Pathway
As To Allow Access.

Path - Tarmacadam or similar Approved

Hags - Arena Chicago (Type 2 Muga)
24,360mm x 12,100mm Play Area
Or similar approved

Play Surface - Tarmacadam

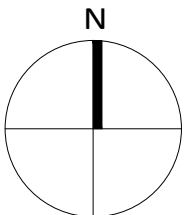

Project Title: Residential Development at Forest Road, Swords, Co. Dublin					Client: Golden Port Homes Limited		Dwg No. 11	
					Drawing Title: MUGA Plan		Scale 1:500	
					Job No. 1875		Date 17/01/2025	
V	30/09/2025	MSC	RMD	Additional Information - Landscape Plan	RMDA LANDSCAPE ARCHITECTS + CONSULTANTS Ronan MacDiarmada + Associates Ltd. Landscape Architects and Consultants. Gort Na Si, Main Street, Newcastle, Co. Dublin. D22A314 tel: +353 1 412 4476 e-mail: info@rmda.ie This Drawing is Copyright ©			
U	23/09/2025	MSC	RMD	Additional Information - Landscape Plan				
T	23/09/2025	MSC	RMD	Additional Information - Landscape Plan				
S	19/09/2025	MSC	RMD	Additional Information - Landscape Plan				
R	08/09/2025	MSC	RMD	Additional Information - Landscape Plan				
Q	03/09/2025	MSC	RMD	Additional Information - Landscape Plan				
P	29/08/2025	MSC	RMD	Additional Information - Landscape Plan				
O	10/06/2025	MSC	RMD	Planning - Landscape Plan				
REV	DATE	BY	CHECKED	DESCRIPTION				