

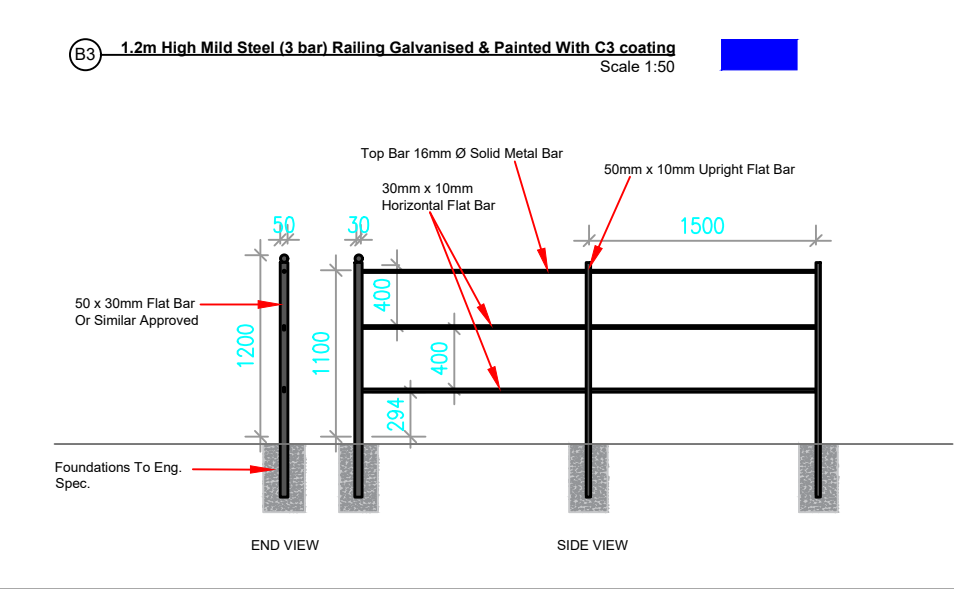
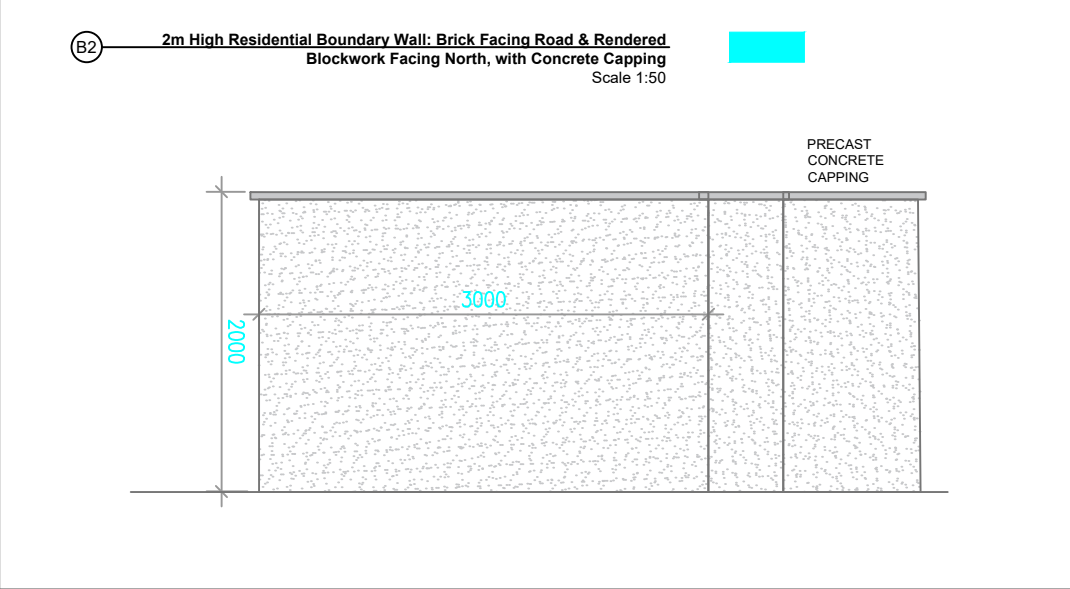
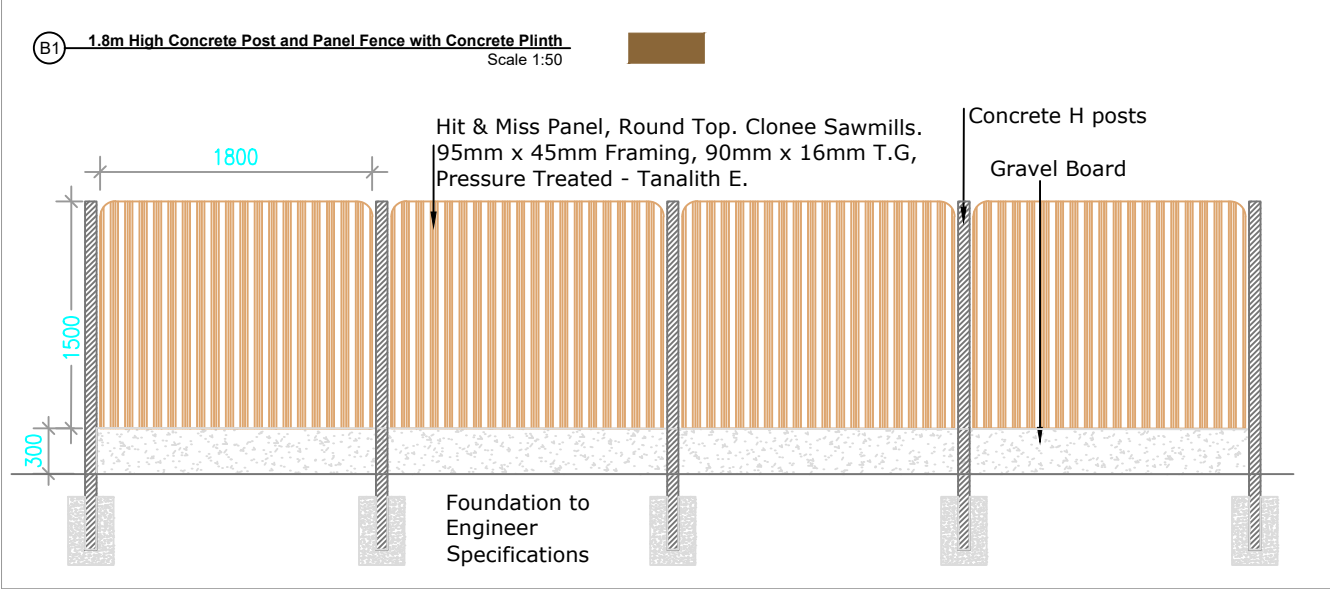
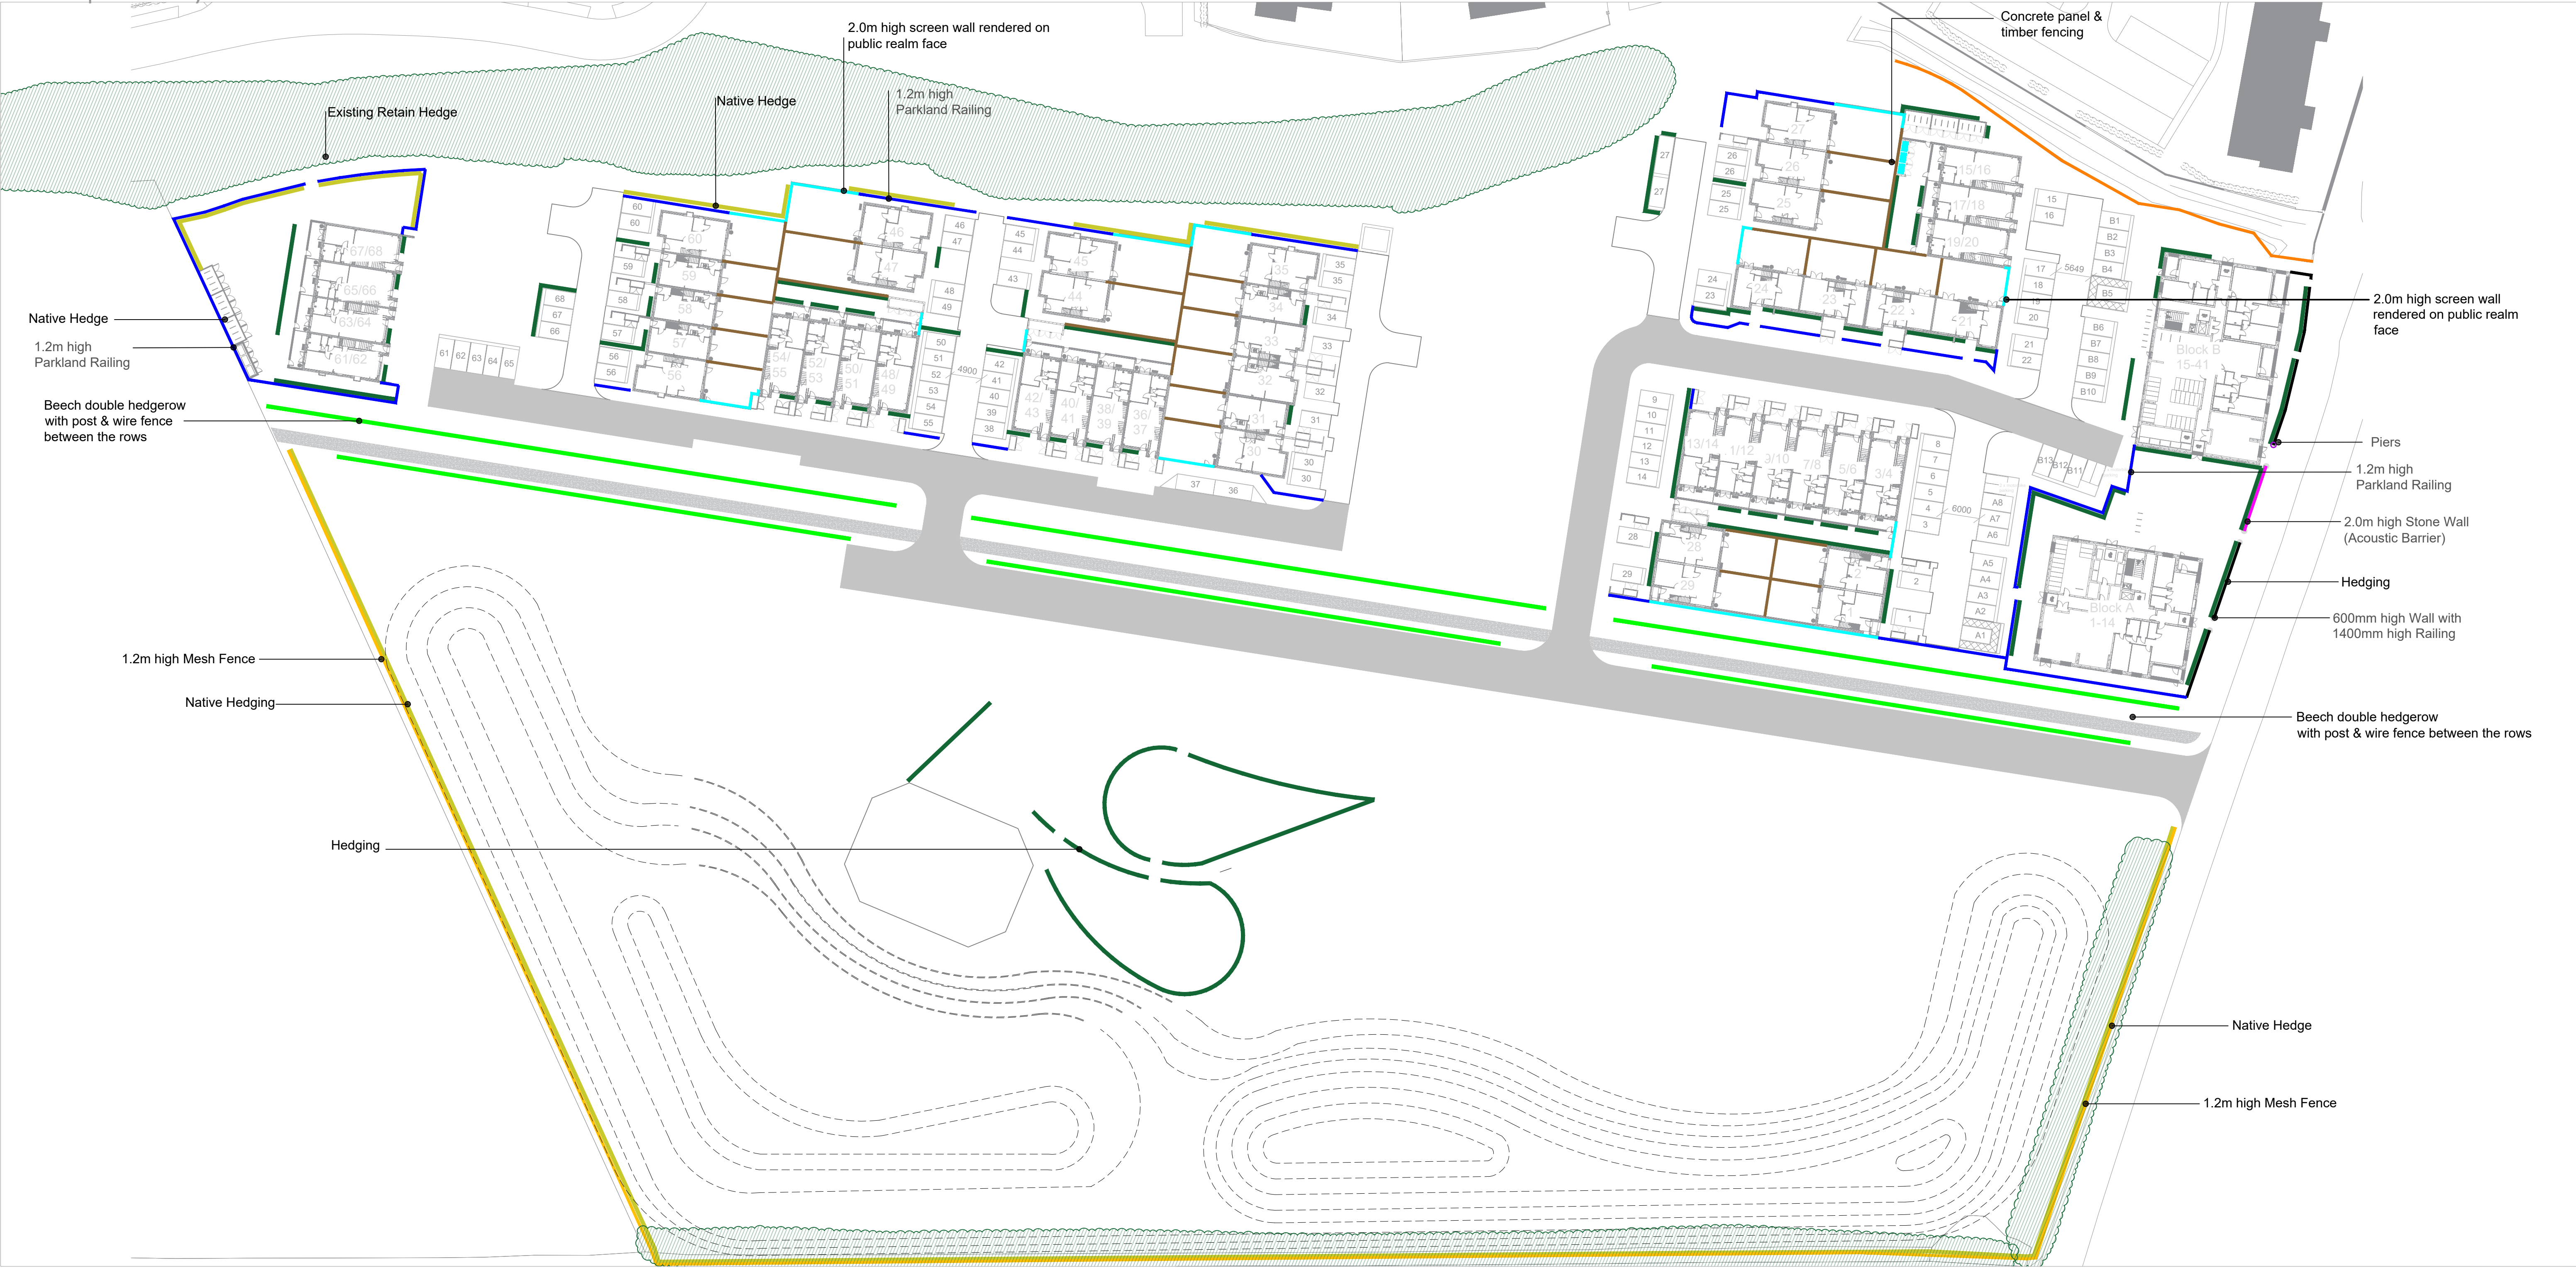


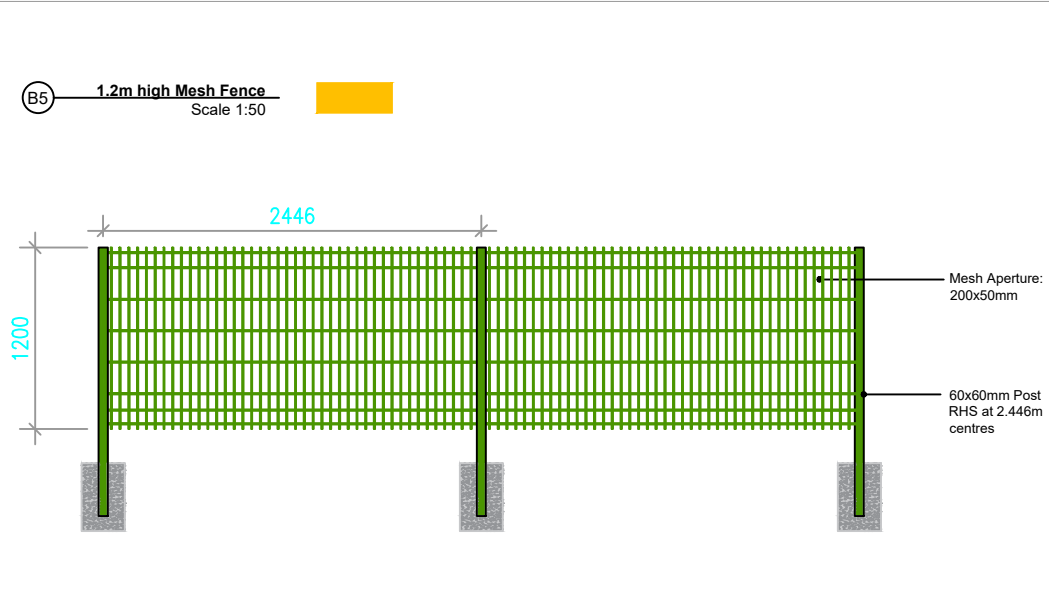

- Boundary Treatment 6**  
600mm high Wall with 1400mm high Railing (2m Total high) or similar approved
- Boundary Treatment 7**  
Existing Wall Retain
- Proposed Native Hedgerow**  
450mm topsoil dept/100cm Double Staggered Row  
Species Name  
*Cornus monogyna*, *Prunus spinosa*, *Ilex aquifolium*, *Rosa canina*, *Lonicera periclymenum* 'Graham Thomas'
- Beech double hedgerow with post & wire fence between the rows**  
450mm topsoil dept  
Species Name
- Structural Hedgerow**  
450mm topsoil dept/100cm Single Staggered Row  
Species Name  
*Eleagnus x ebbingei*

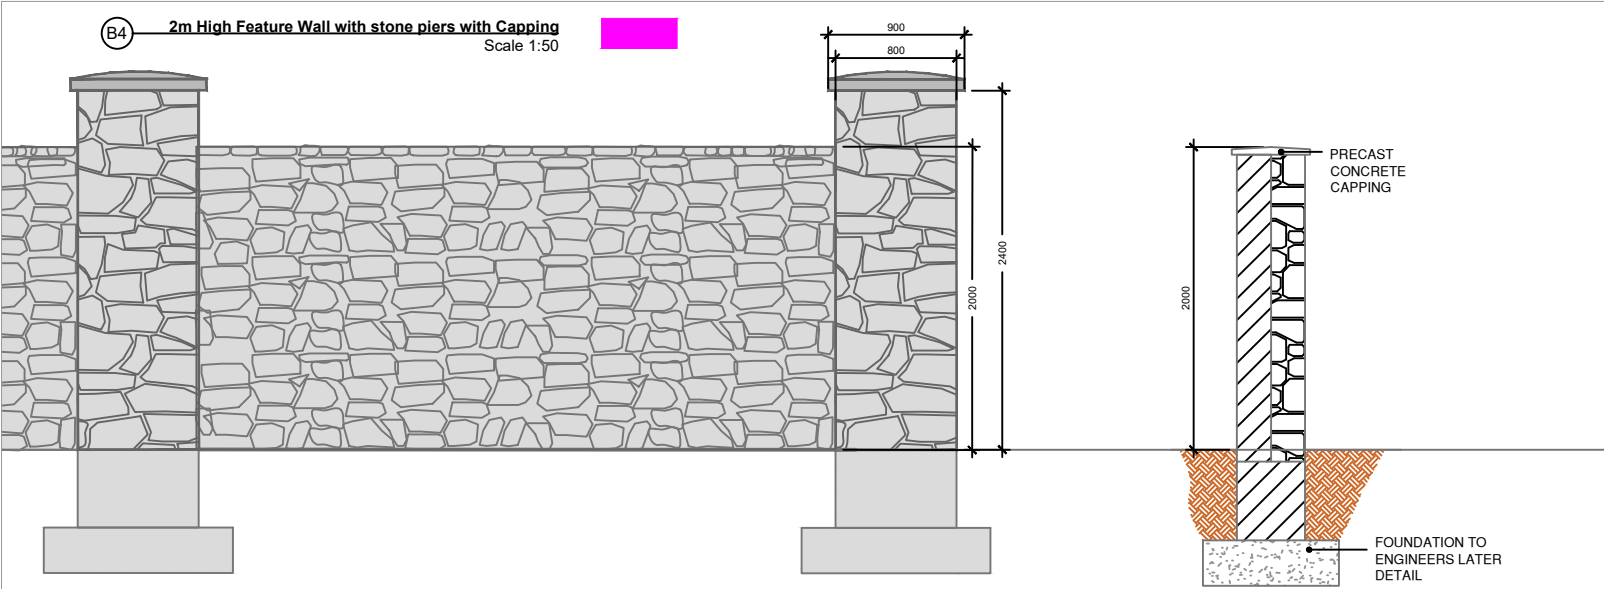

- BOUNDARY TREATMENTS**
- Boundary Treatment 1**  
1.8m High Timber Panel and Concrete Post Fence or similar approved
- Boundary Treatment 2**  
2m High Residential Boundary Wall: Brick Facing Road & Rendered Blockwork Facing North, with Concrete Capping or similar approved
- Boundary Treatment 3**  
1.2m high Parkland Railing or similar approved
- Boundary Treatment 4**  
2.0m high Stone Wall (Acoustic Barrier) or similar approved
- Boundary Treatment 5**  
1.2 high Mesh Fence

Project Title: Residential Development at Forest Road, Swords, Co. Dublin

| REV | DATE       | BY  | CHECKED | DESCRIPTION               |
|-----|------------|-----|---------|---------------------------|
| O   | 10/06/2025 | MSC | RMD     | Planning - Landscape Plan |
| N   | 29/05/2025 | MSC | RMD     | Planning - Landscape Plan |
| M   | 28/05/2025 | MSC | RMD     | Planning - Landscape Plan |
| L   | 27/05/2025 | MSC | RMD     | Planning - Landscape Plan |
| K   | 26/05/2025 | MSC | RMD     | Planning - Landscape Plan |
| J   | 09/05/2025 | MSC | RMD     | Planning - Landscape Plan |
| I   | 07/05/2025 | MSC | RMD     | Planning - Landscape Plan |

Client: Golden Port Homes Limited

Drawing Title: Boundary Plan

Job No. 1875

Dwg No. 02

Scale 1:500

Date 17/01/2025



**Ronan MacDiarmada + Associates Ltd.**  
Landscape Architects and Consultants.  
Gort Na Si, Main Street, Newcastle, Co. Dublin. D22A314  
tel: +353 1 412 4476  
e-mail: info@rmda.ie